




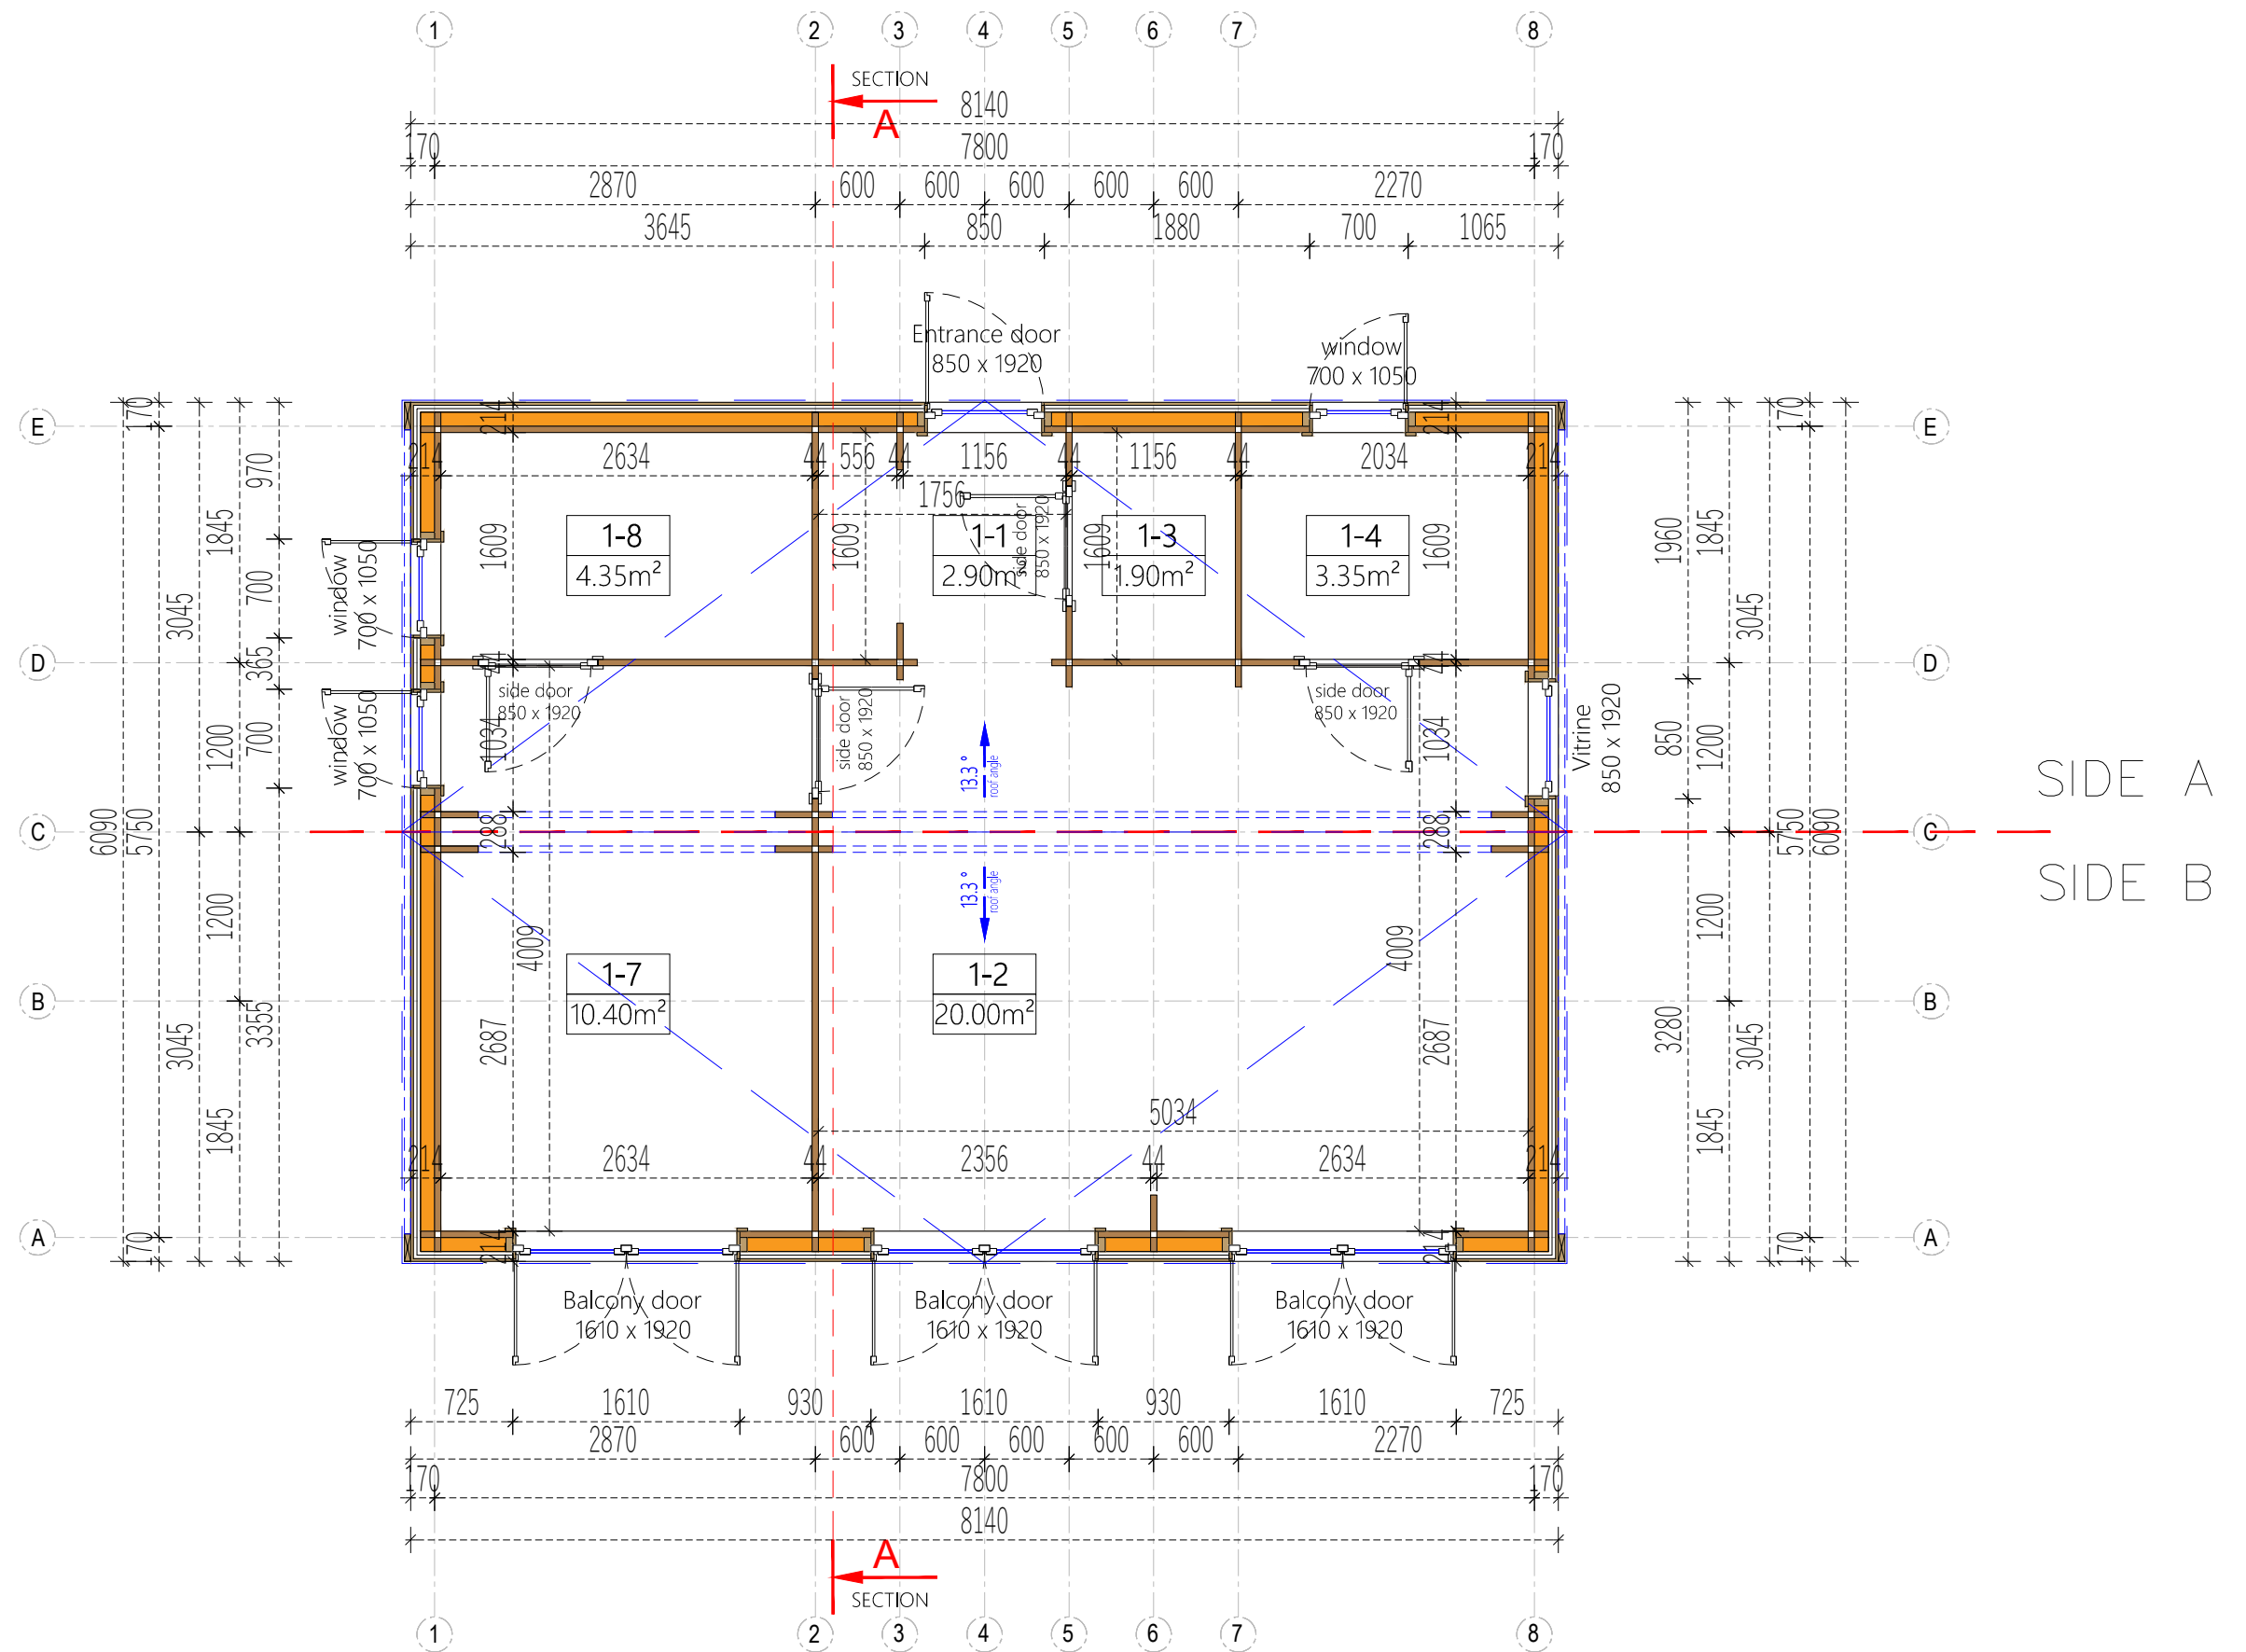


Project Nr.				Interior area	42.80 m²	Wall thickness		44+C	F.A.	Paper size / scale	A3 / 1:50
-				Built - up area	44.85 m²	Built height	min	2363	1 cm - 0.50 meter 01.00 m2.00 m3.00 m4.00 m 2 cm4 cm6 cm8 cm		
-	Name	Date		Roof angle	13.30 °		max	3038			
				Roof area	52.00 m²		F43/W60/R47 m²				
				Description		GROUND FLOOR					

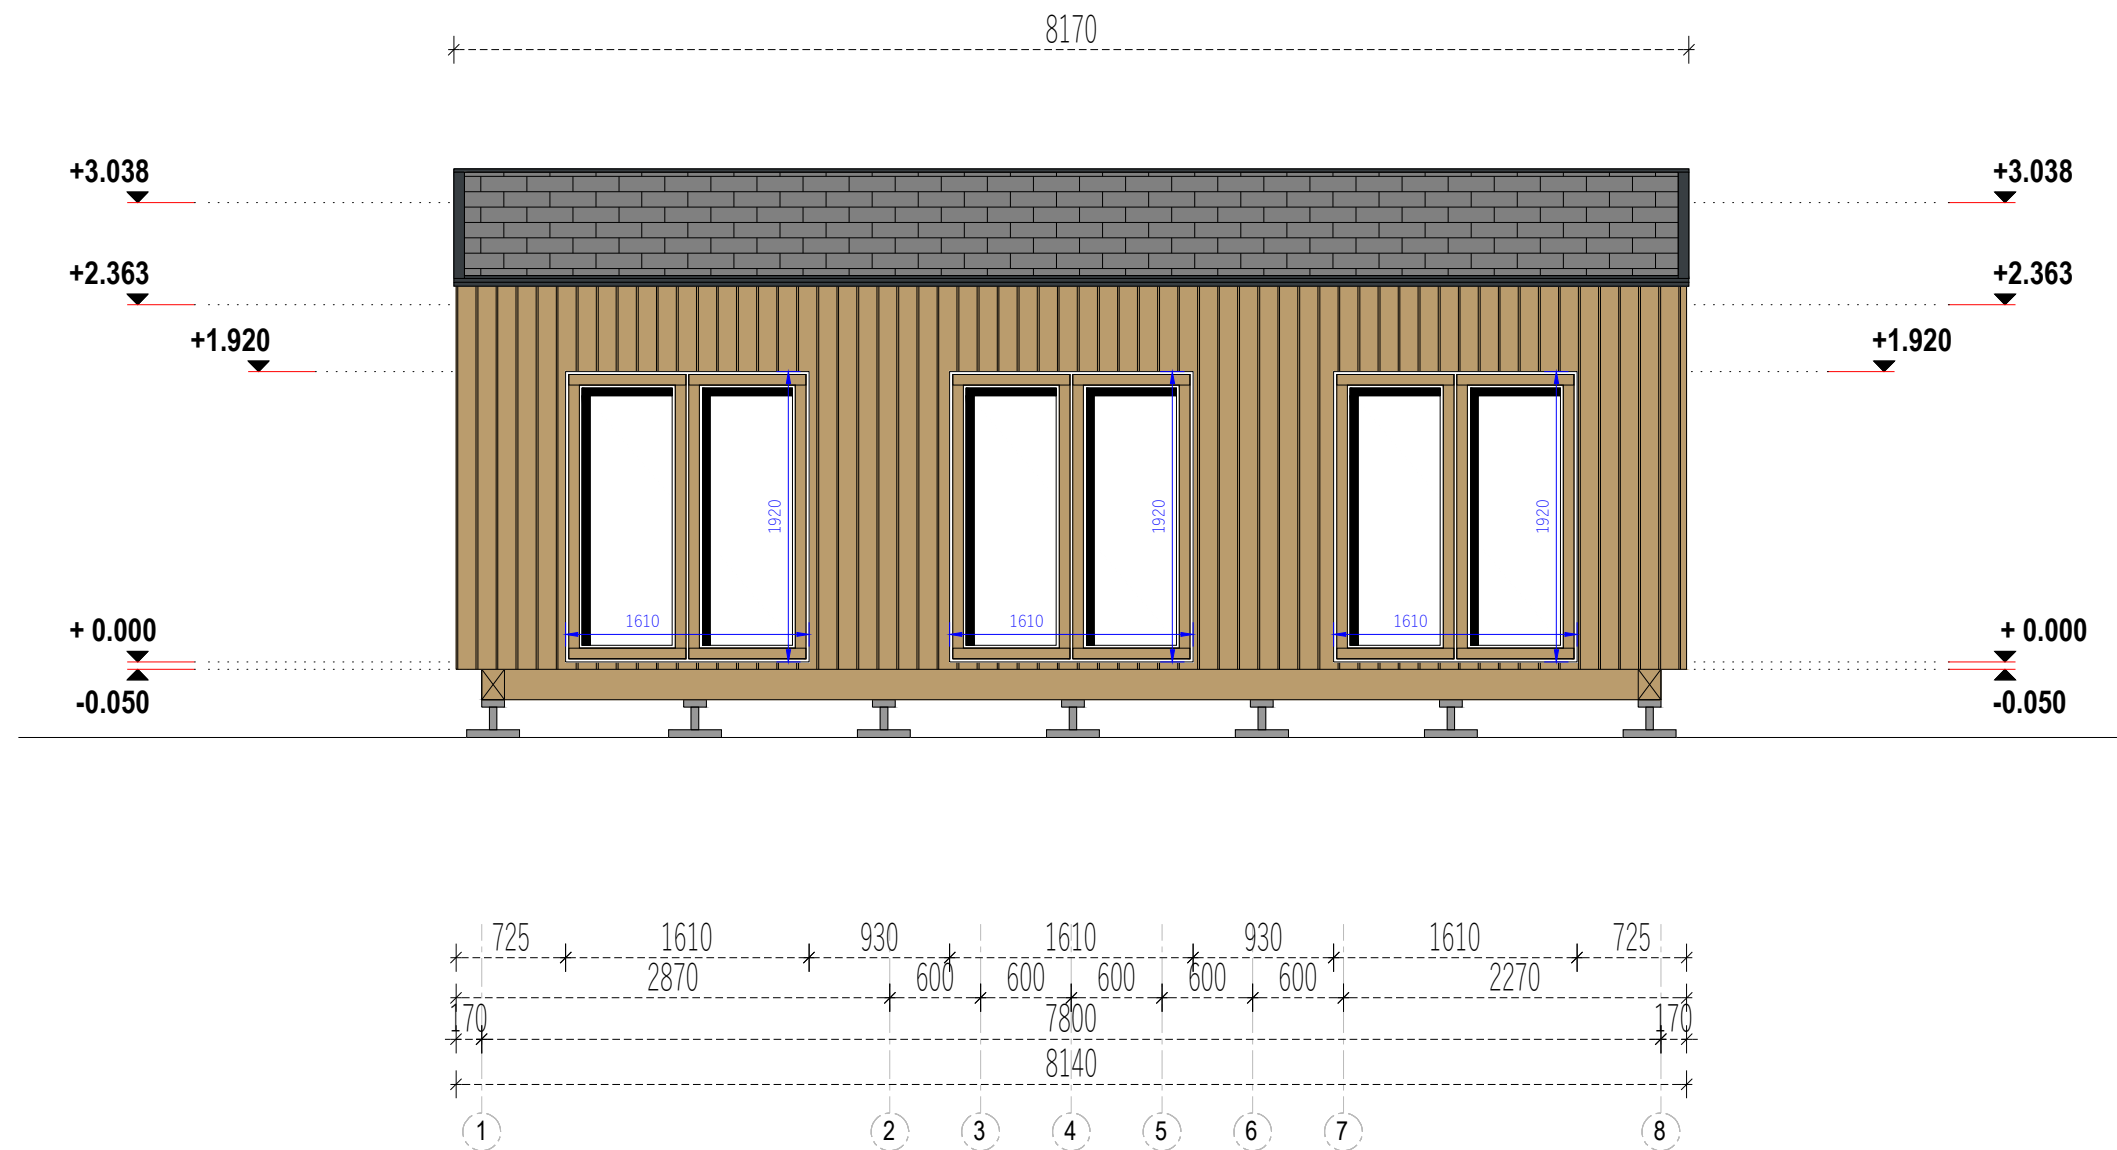


	Project Nr.				Interior area	42.80 m²	Wall thickness		44+C	F.A.	Paper size / scale	A3 / 1:50
	-				Built - up area	44.85 m²	Built height	min	2363	1 cm - 0.50 meter 01.00 m2.00 m3.00 m4.00 m 2 cm4 cm6 cm8 cm		
	-	Name	Date		Roof angle	13.30 °		max	3038			
					Roof area	52.00 m²		F43/W60/R47 m²				
					Description		FACADE	1-8				

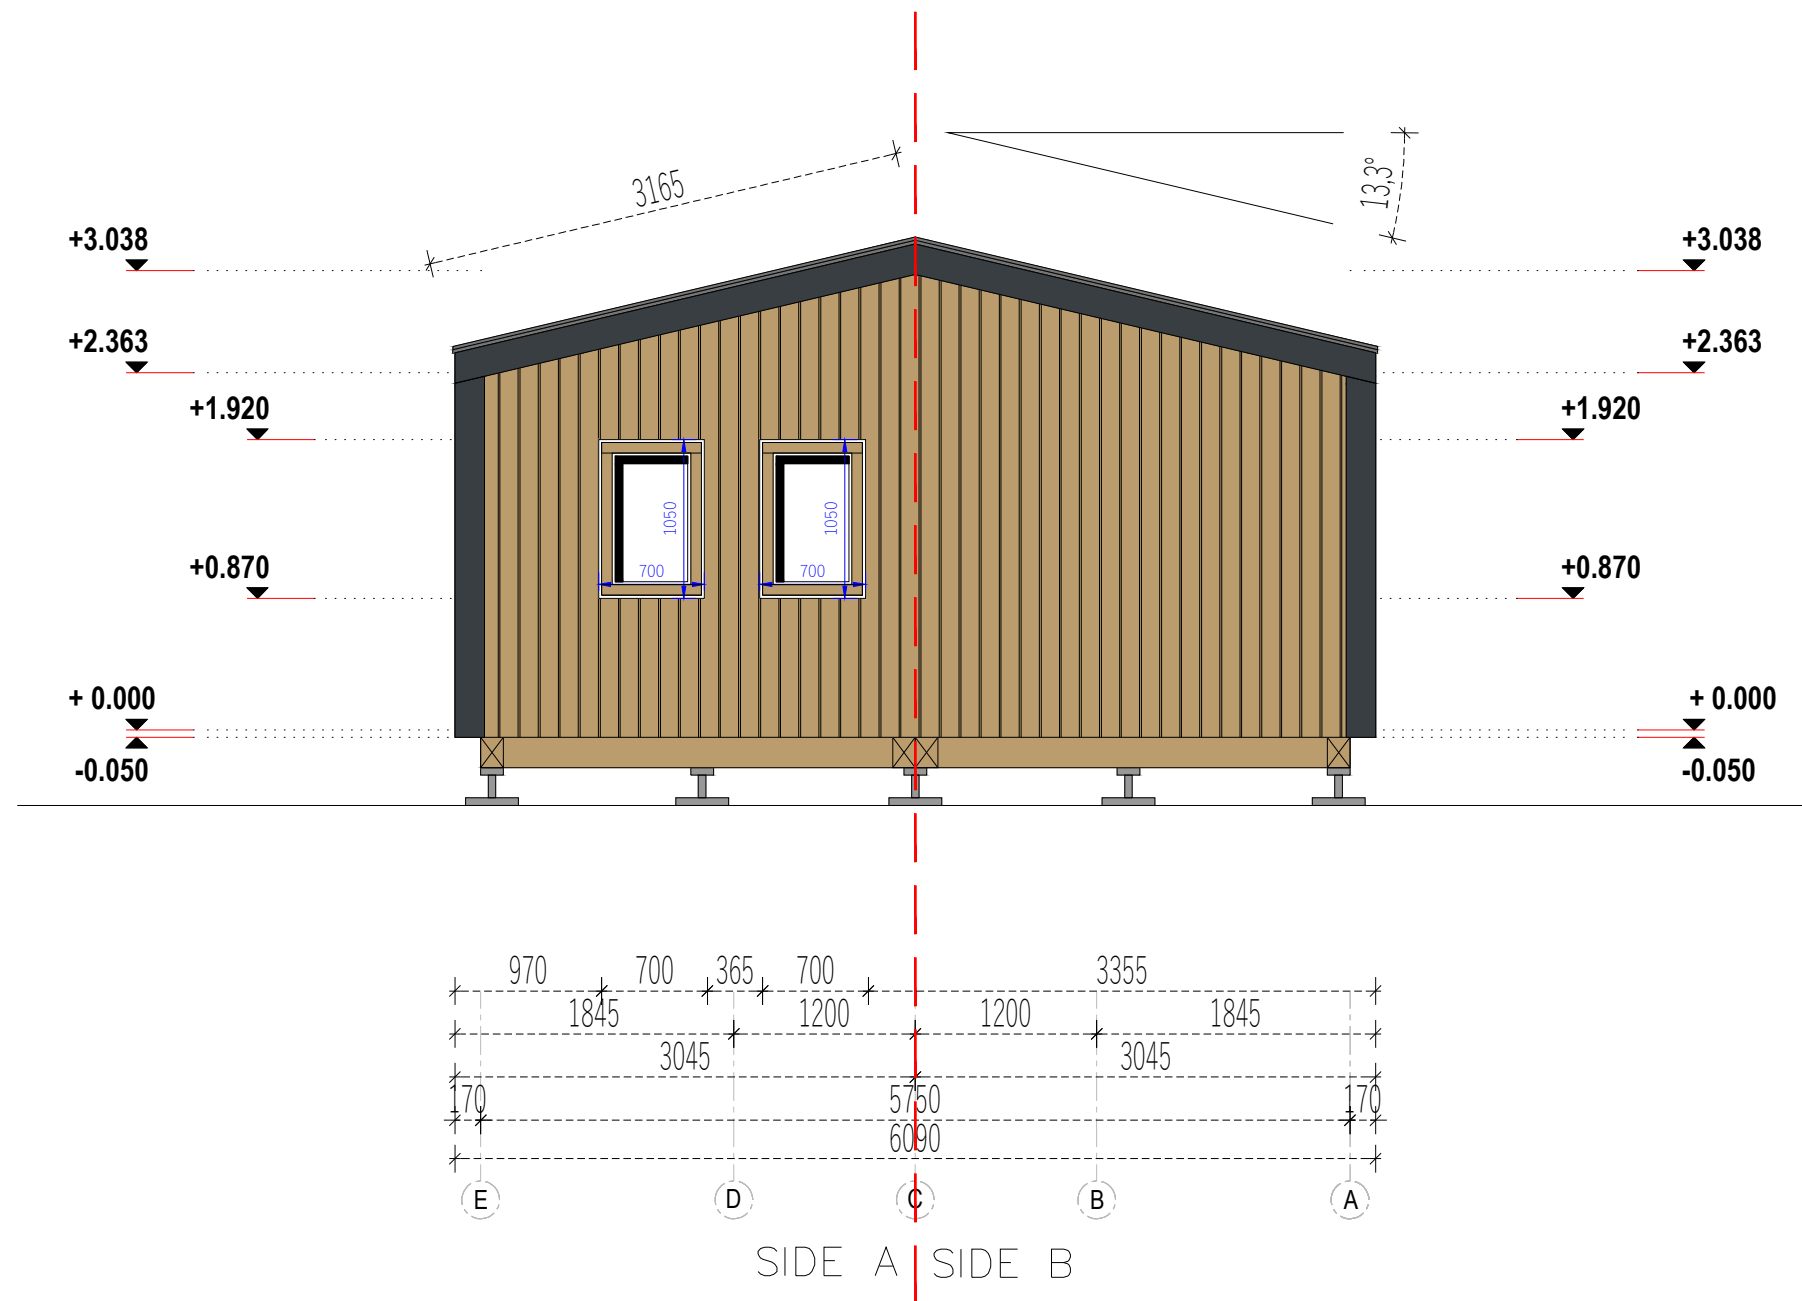


	Project Nr.				Interior area	42.80 m²	Wall thickness		44+C	F.A.	Paper size / scale	A3 / 1:50		
	-				Built - up area	44.85 m²	Built height	min	2363	1 cm - 0.50 meter 01.00 m2.00 m3.00 m4.00 m 2 cm4 cm6 cm8 cm				
	-	Name	Date		Roof angle	13.30 °		max	3038					
					Roof area	52.00 m²		F43/W60/R47 m²						
					Description		FACADE	E-A						

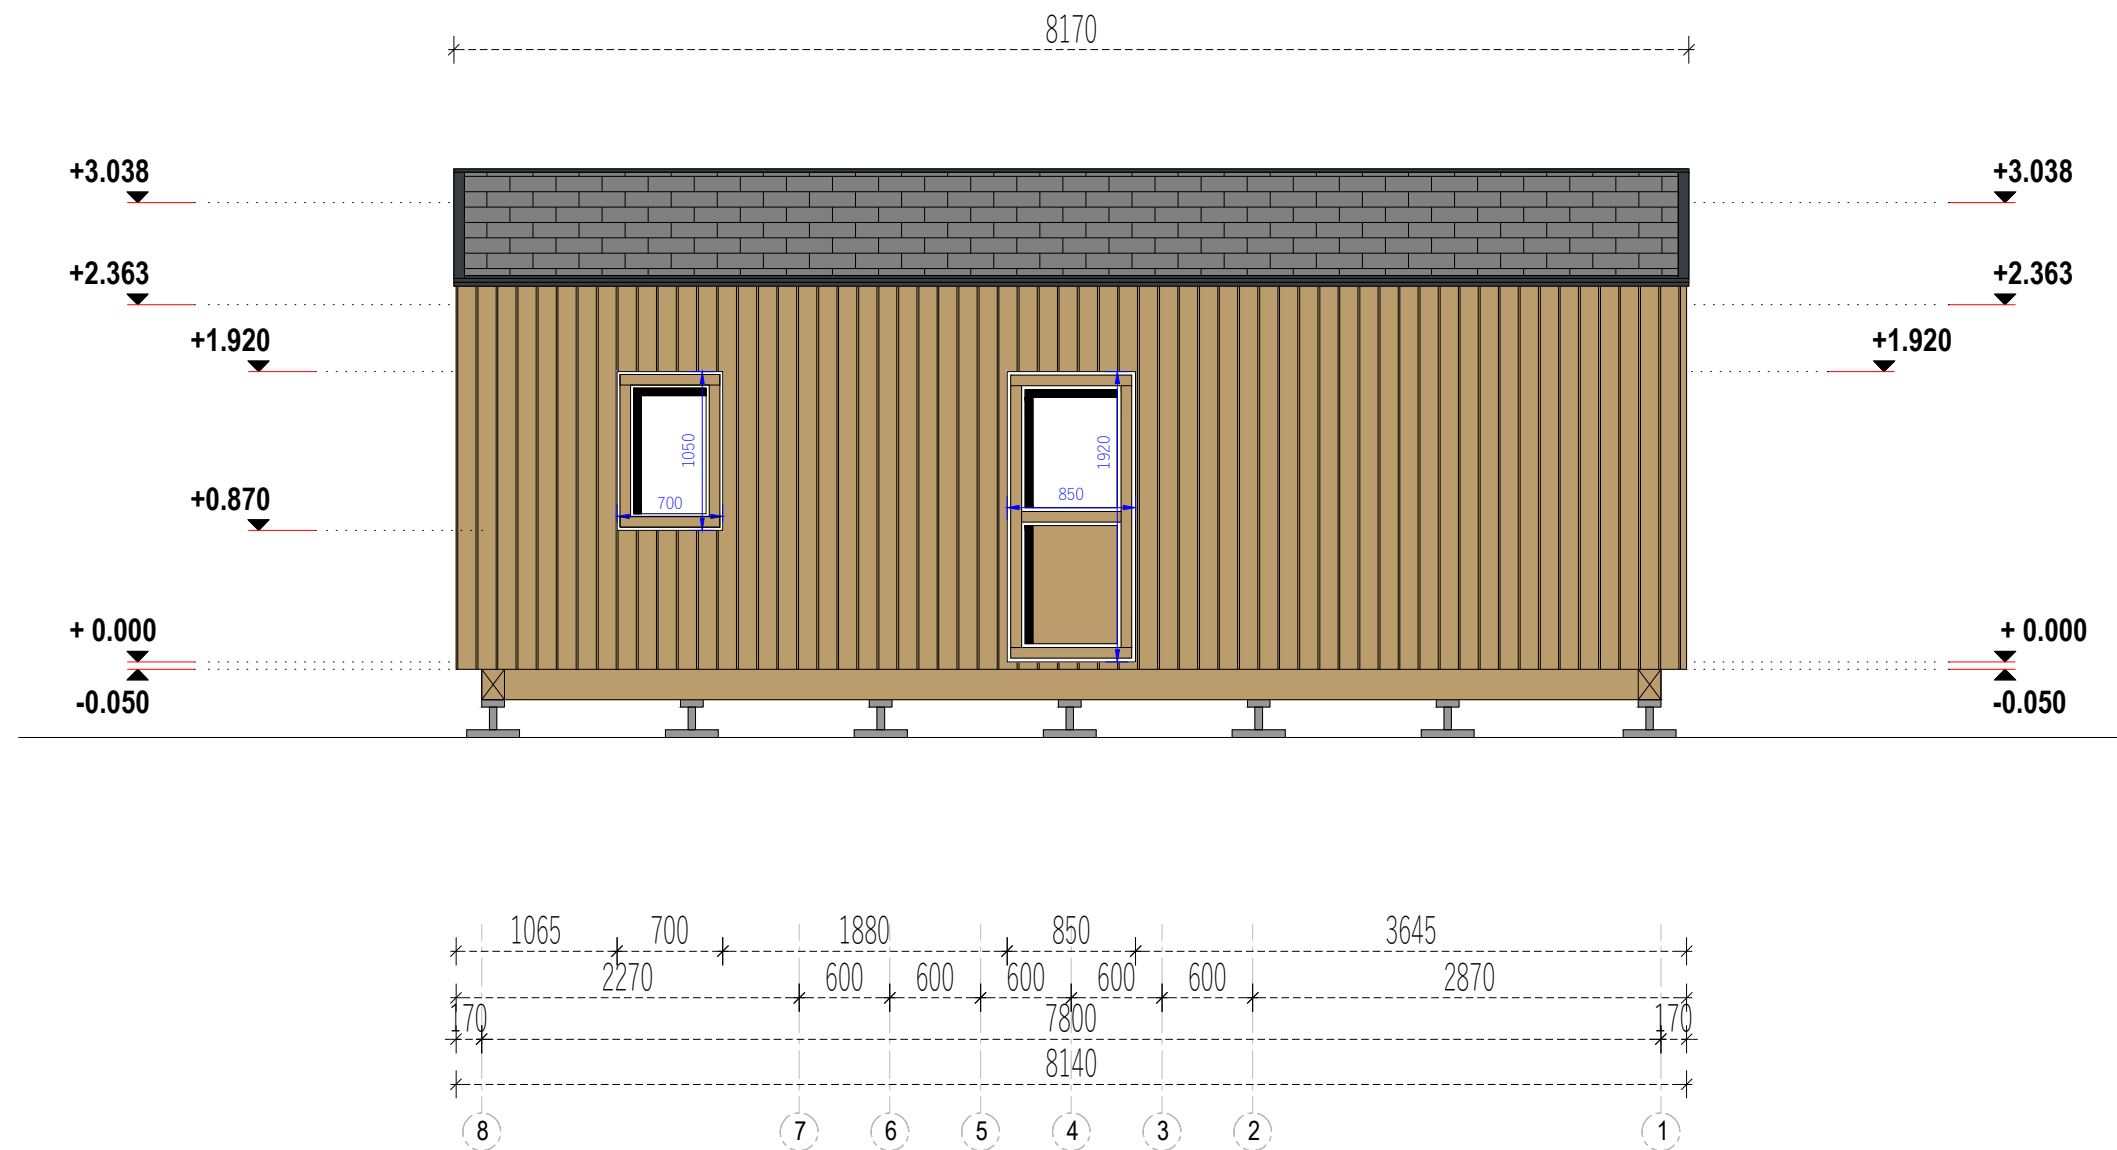

	Project Nr.				Interior area	42.80 m²	Wall thickness		44+C	F.A.	Paper size / scale	A3 / 1:50
	-				Built - up area	44.85 m²	Built height	min	2363	1 cm - 0.50 meter 		
	-	Name	Date		Roof angle	13.30 °		max	3038			
					Roof area	52.00 m²		F43/W60/R47 m²				
					Description		FACADE	4-1				

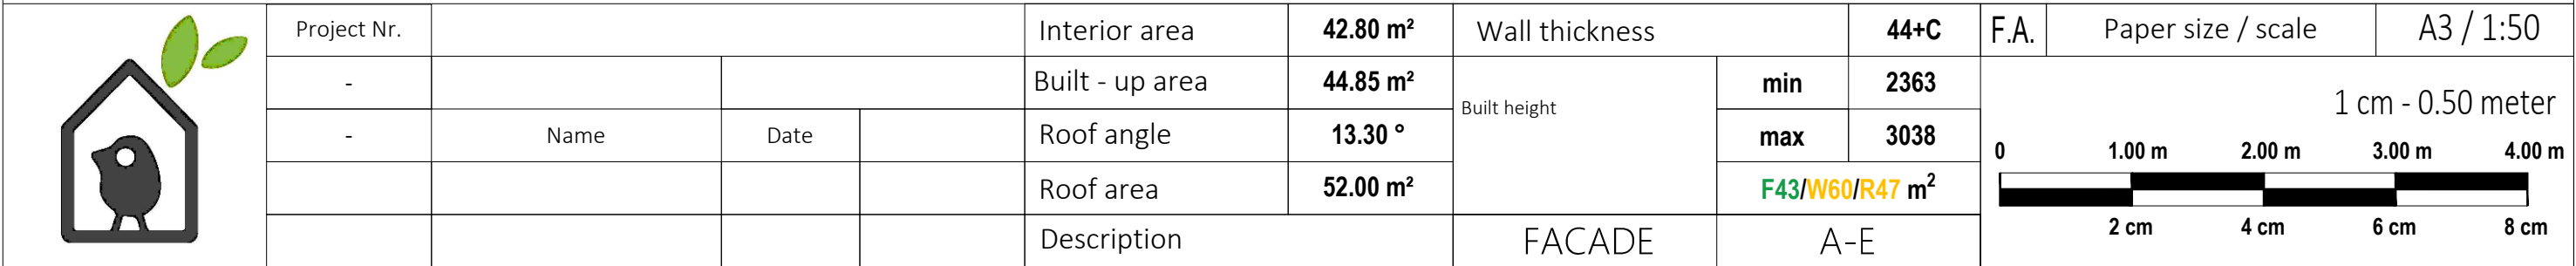

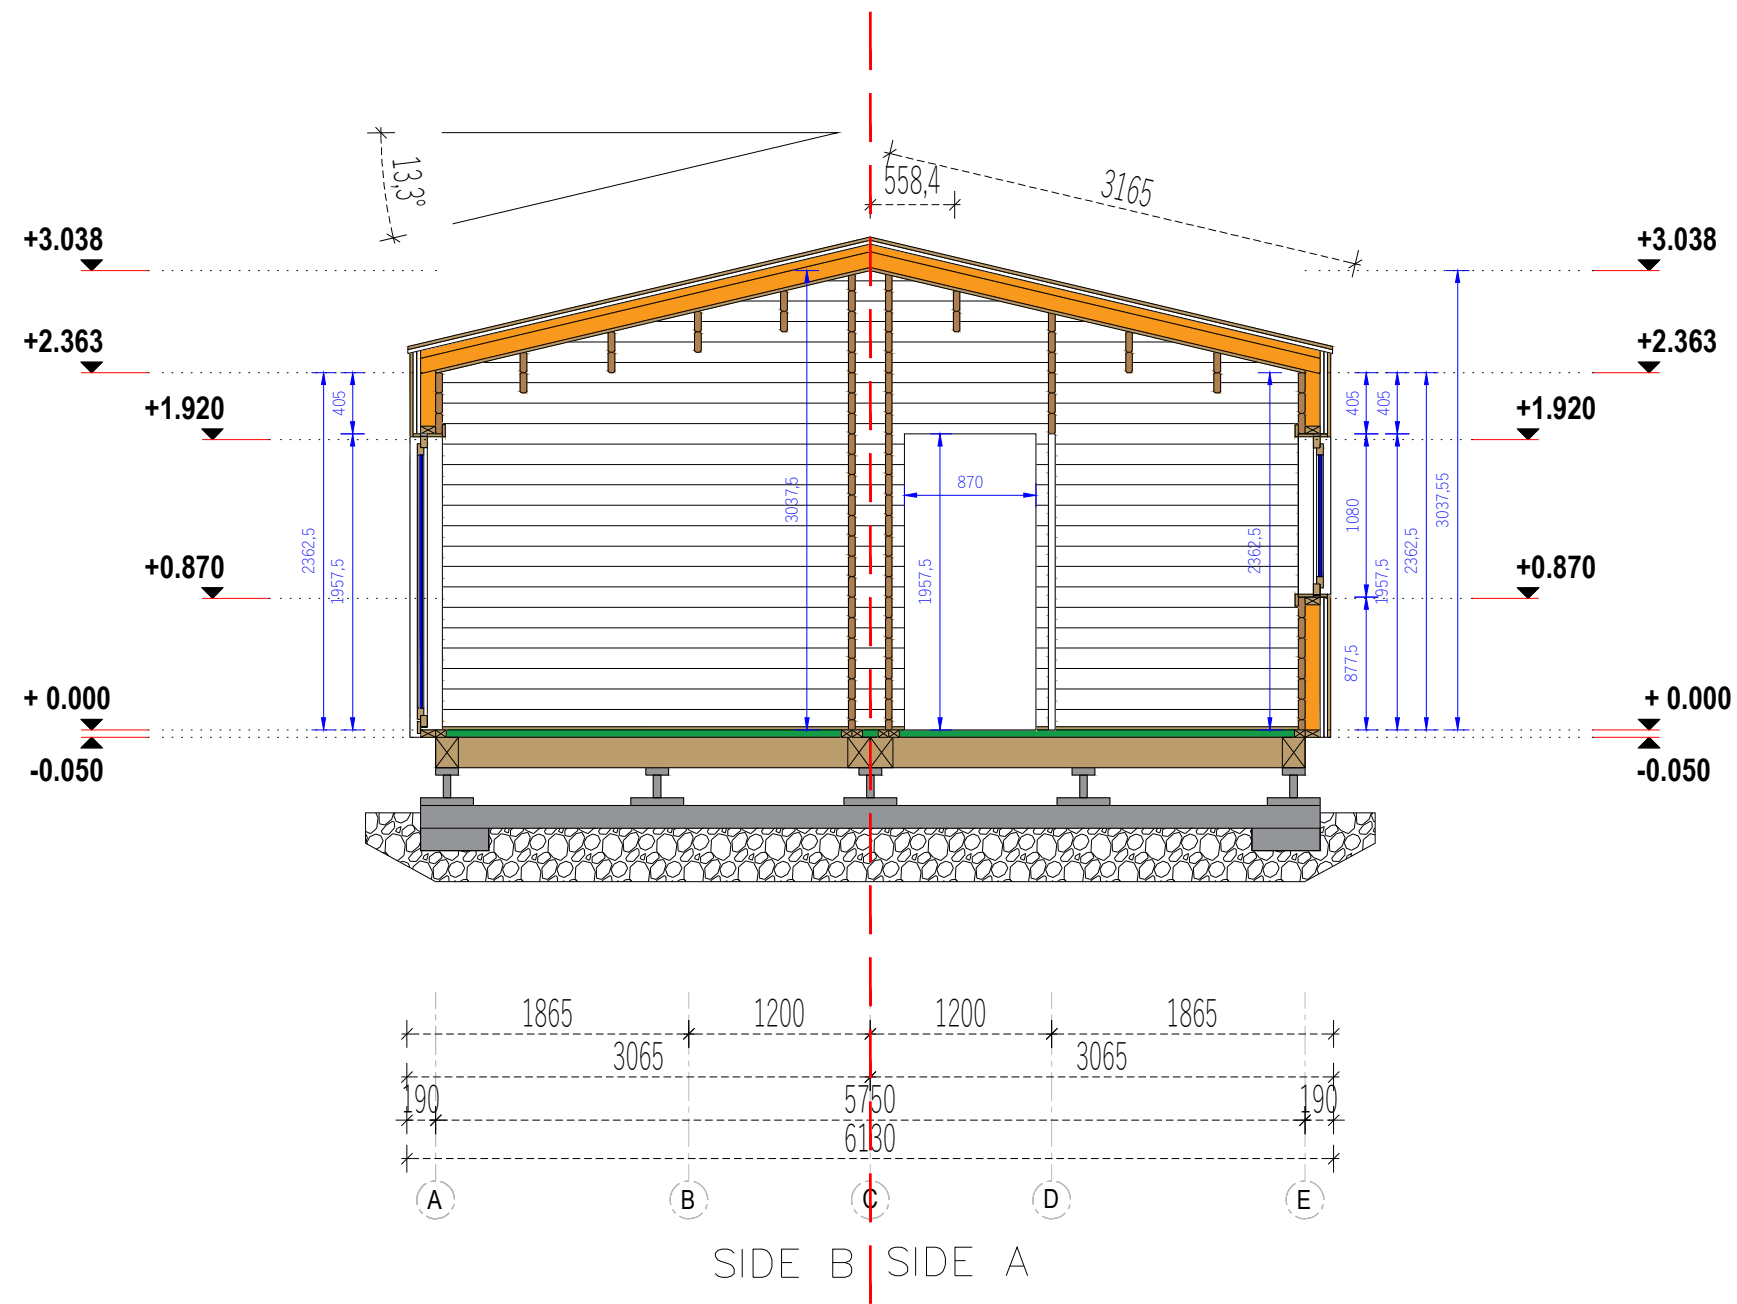


	Project Nr.			Interior area		42.80 m²		Wall thickness		44+C		F.A.	Paper size / scale		A3 / 1:50	
	-			Built - up area		44.85 m²		Built height	min		2363		1 cm - 0.50 meter 01.00 m2.00 m3.00 m4.00 m 2 cm4 cm6 cm8 cm			
	-			Roof angle		13.30 °			max		3038					
				Roof area		52.00 m²			F43/W60/R47 m²							
				Description		SECTION		A-A								



MOBILE HOME

Scale 1:50 @ A3

SIDE A

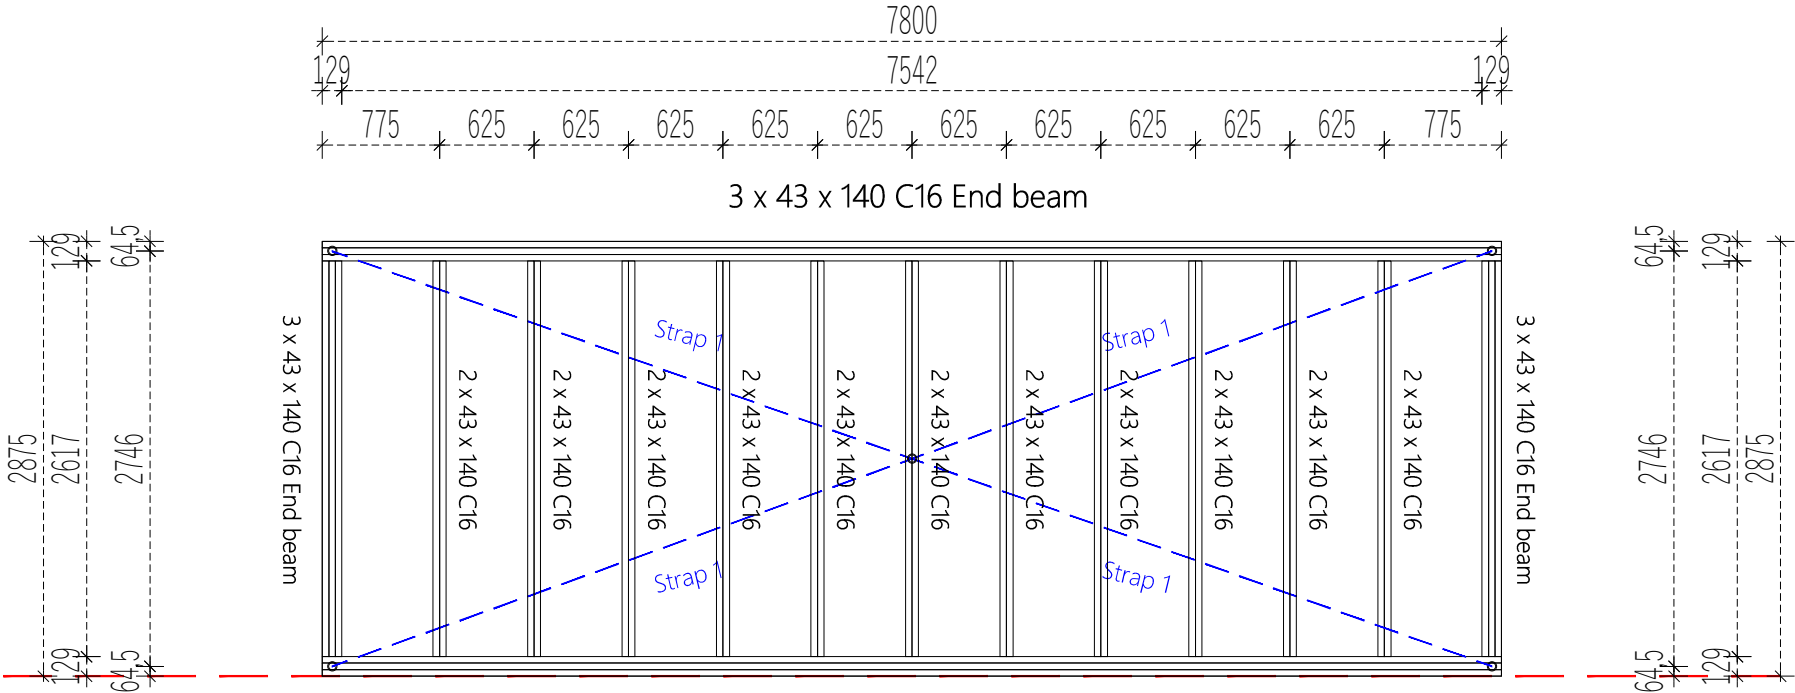

SIDE B

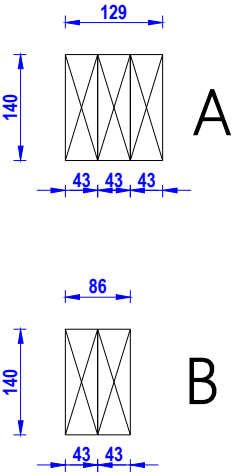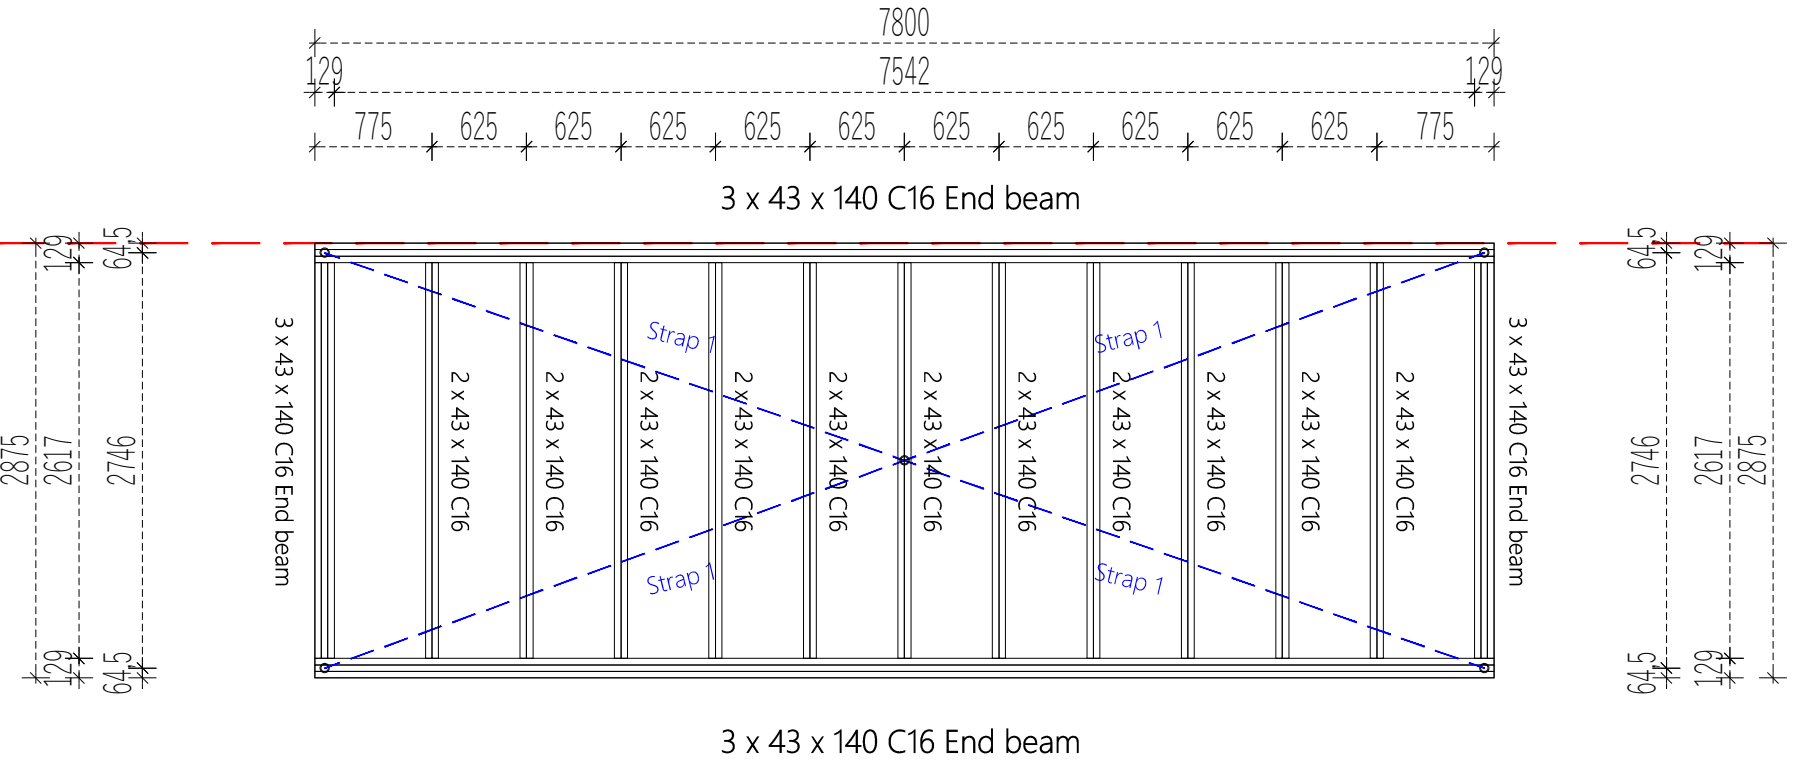


	Project Nr.				Interior area	42.80 m²	Wall thickness		44+C	F.A.	Paper size / scale	A3 / 1:50
	-				Built - up area	44.85 m²	Built height	min	2363	1 cm - 0.50 meter 01.00 m2.00 m3.00 m4.00 m 2 cm4 cm6 cm8 cm		
	-	Name	Date		Roof angle	13.30 °		max	3038			
					Roof area	52.00 m²		F43/W60/R47 m²				
					Description			FOUNDATION PLAN				

MOBILE HOME

Scale 1:50 @ A3

Easy PAD

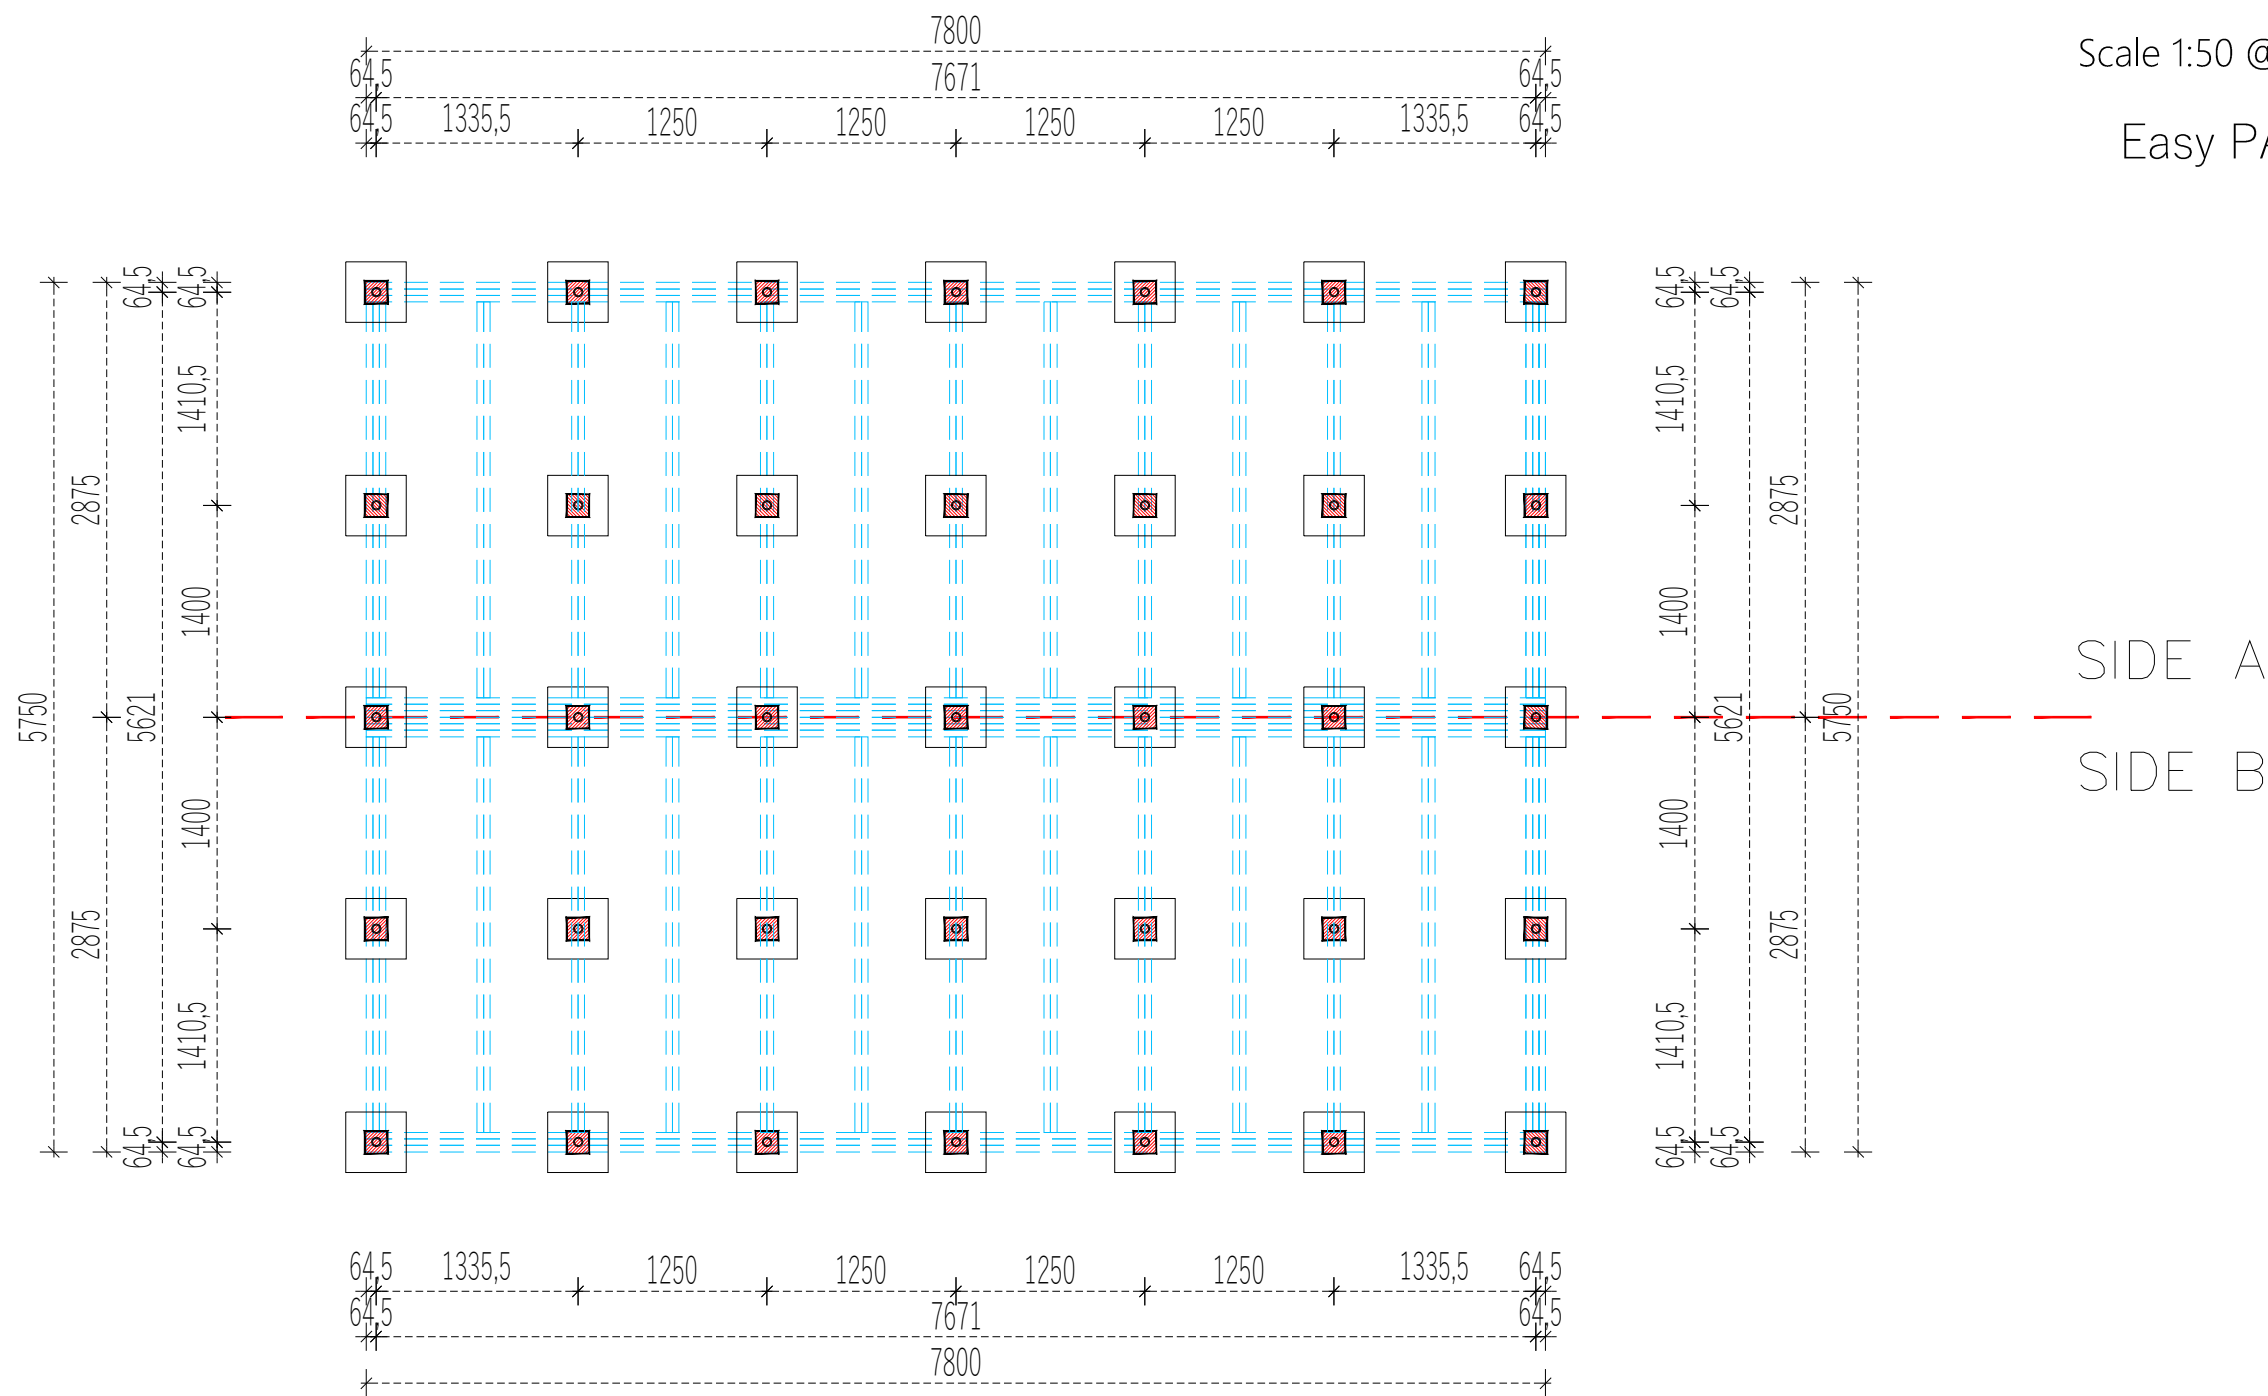

	Project Nr.				Interior area	42.80 m²	Wall thickness		44+C	F.A.	Paper size / scale	A3 / 1:50
	-				Built - up area	44.85 m²	Built height	min	2363	1 cm - 0.50 meter 01.00 m2.00 m3.00 m4.00 m 2 cm4 cm6 cm8 cm		
	-	Name	Date		Roof angle	13.30 °		max	3038			
					Roof area	52.00 m²		F43/W60/R47 m²				
					Description			FOUNDATION PLAN				