




A-frame 39




Project name:	Project ID:	Year:	Page:
A-frame 39		2024	2



Project name:	Project ID:	Year:	Page:
A-frame 39		2024	3

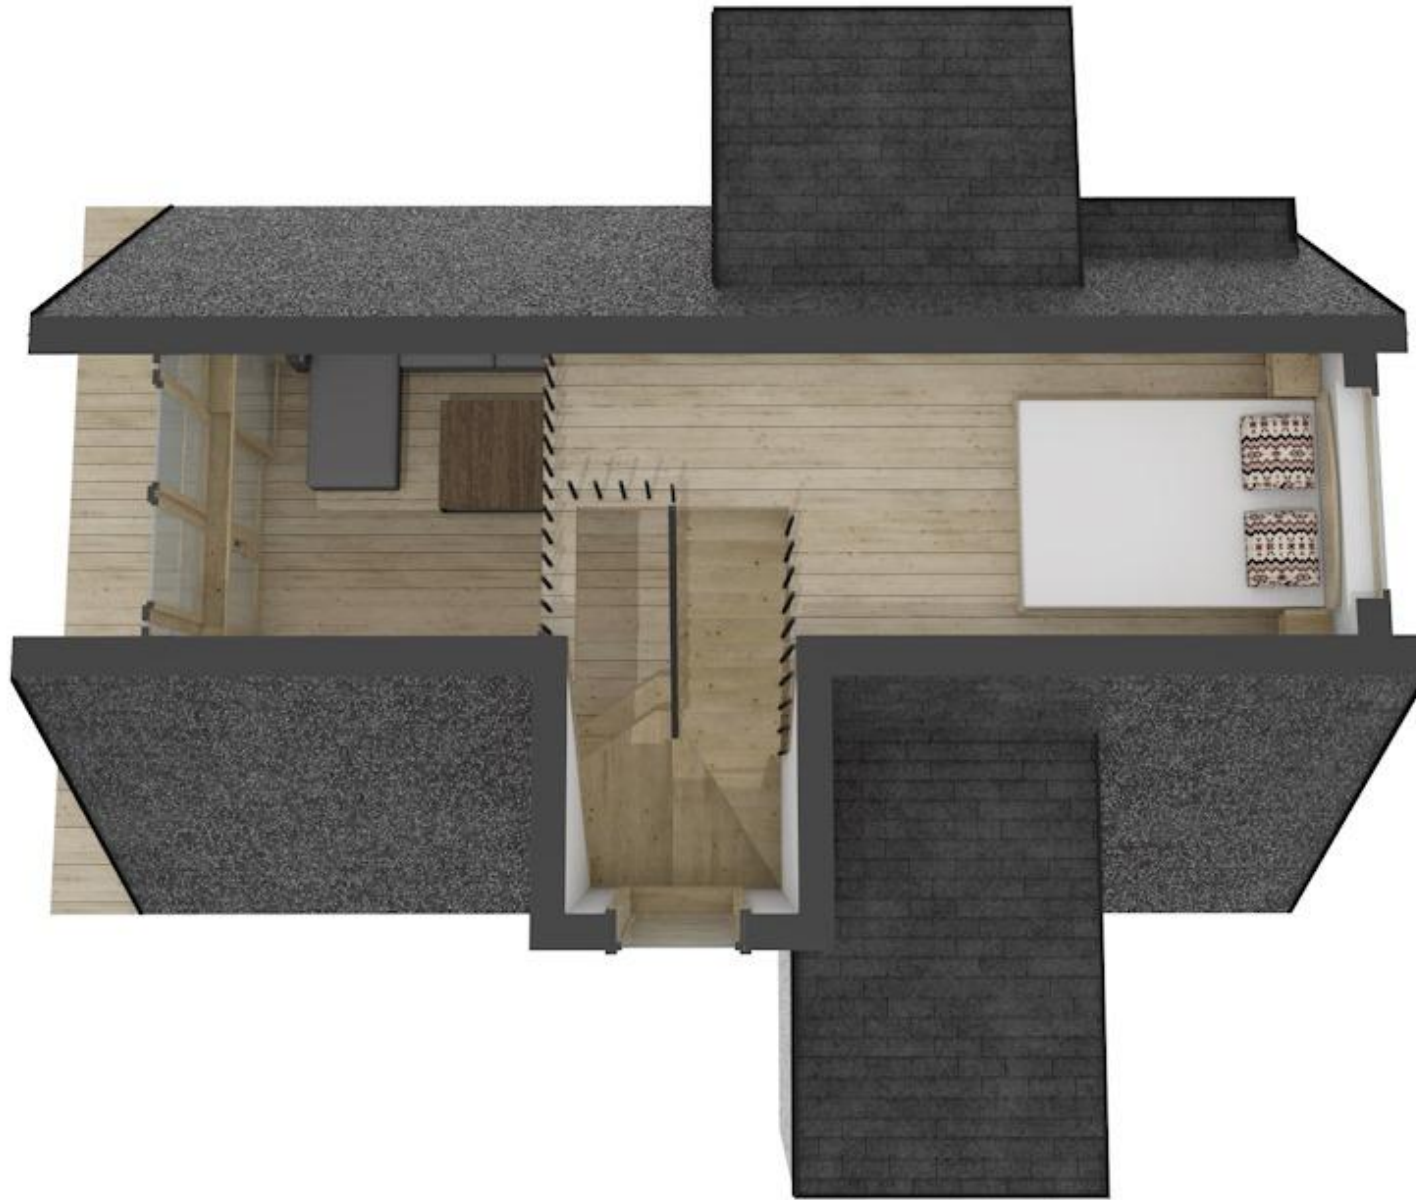


Project name:	Project ID:	Year:	Page:
A-frame 39		2024	4

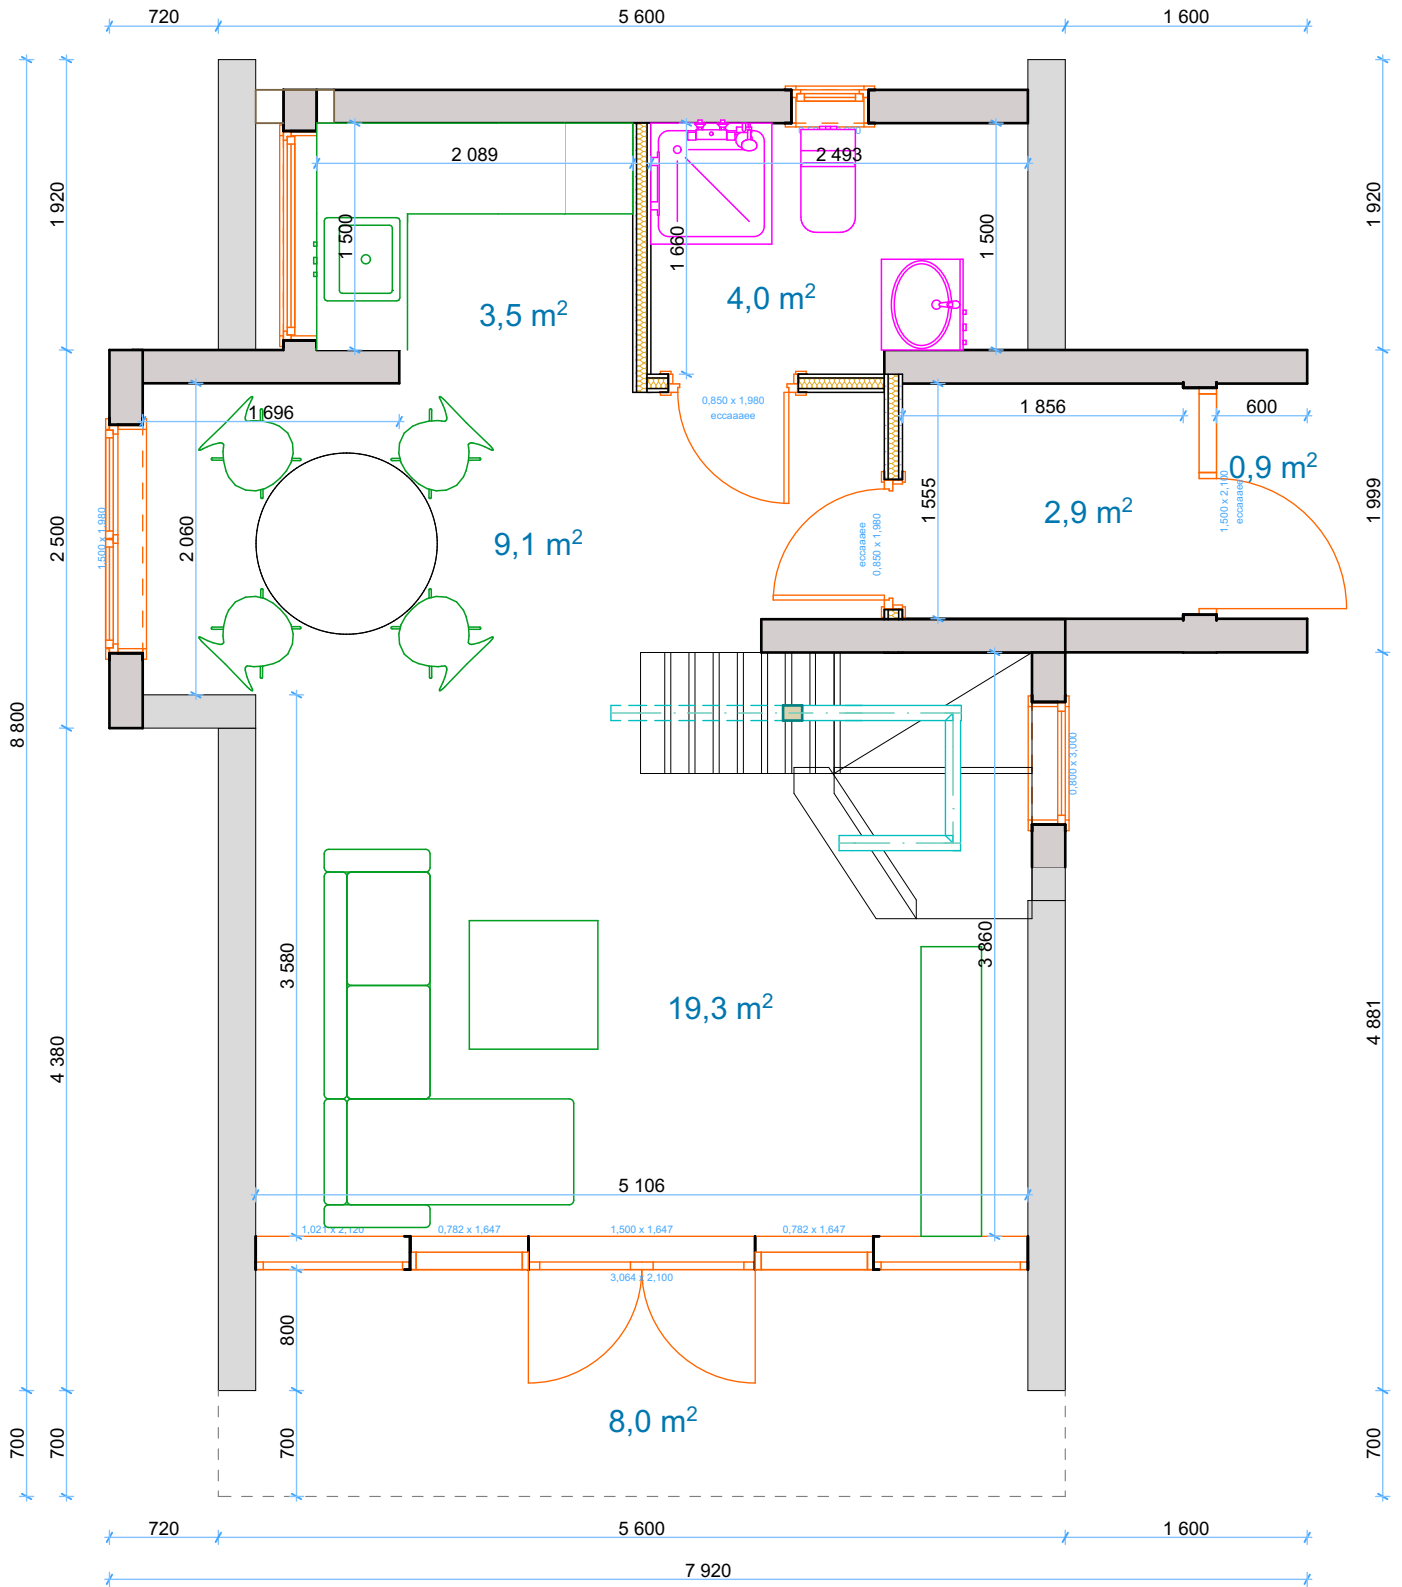


Thickness:	Project name:	Project ID:	Year:	Page:
#Wal	A-frame 39	#Project	2024	5

Front Elevation


1:50

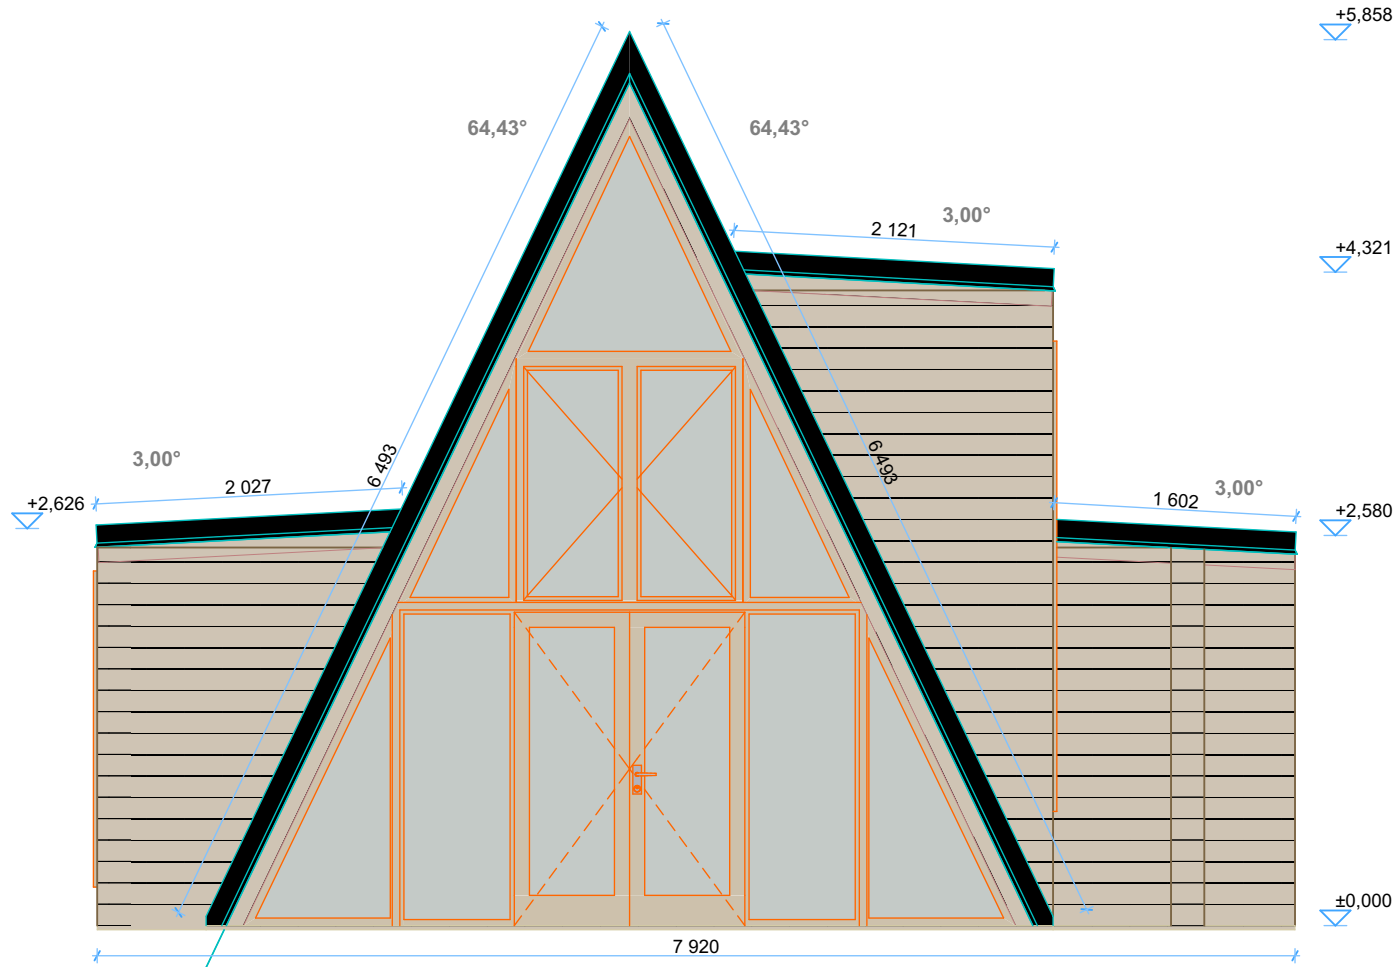

Project name:	Project ID:	Year:	Page:
A-frame 39		2024	6

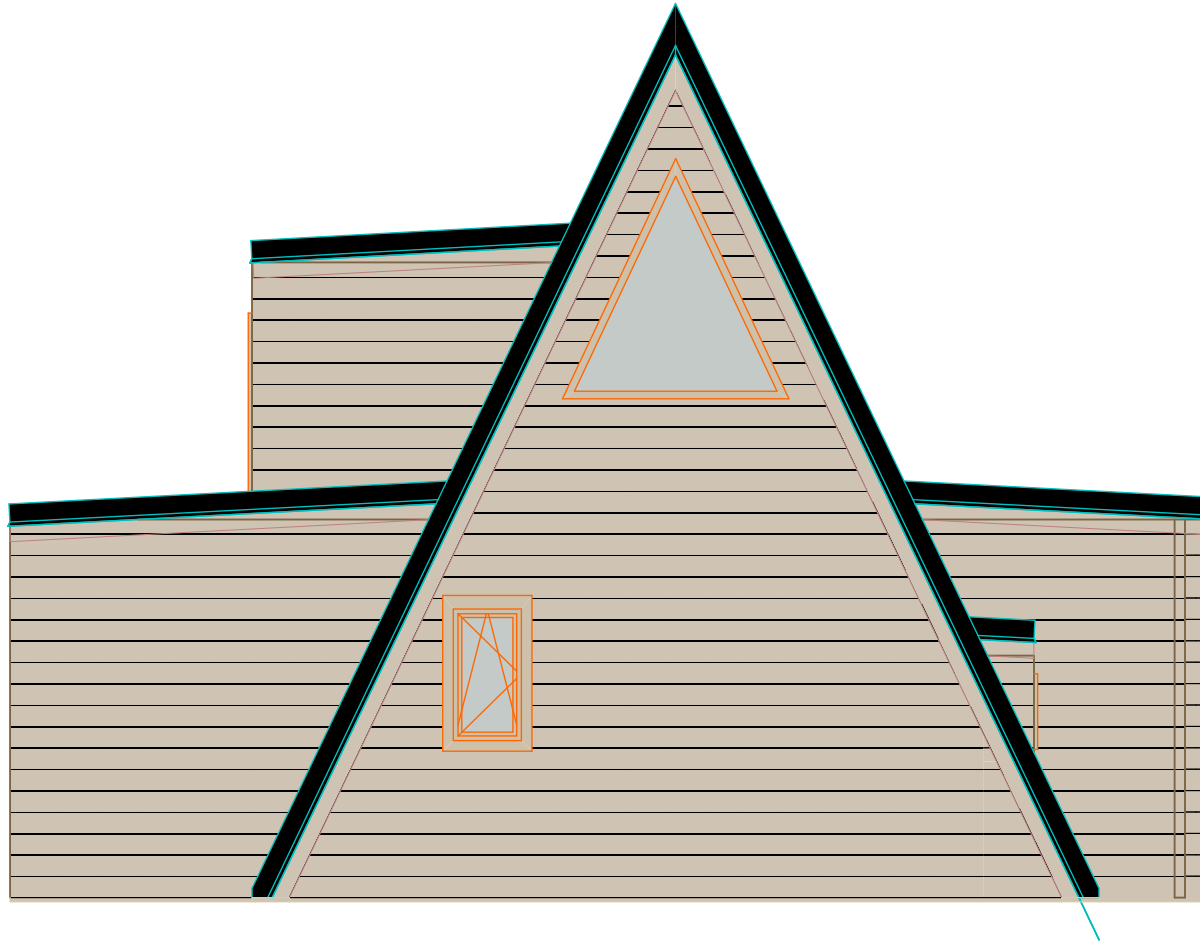


Project name:	Project ID:	Year:	Page:
A-frame 39		2024	7

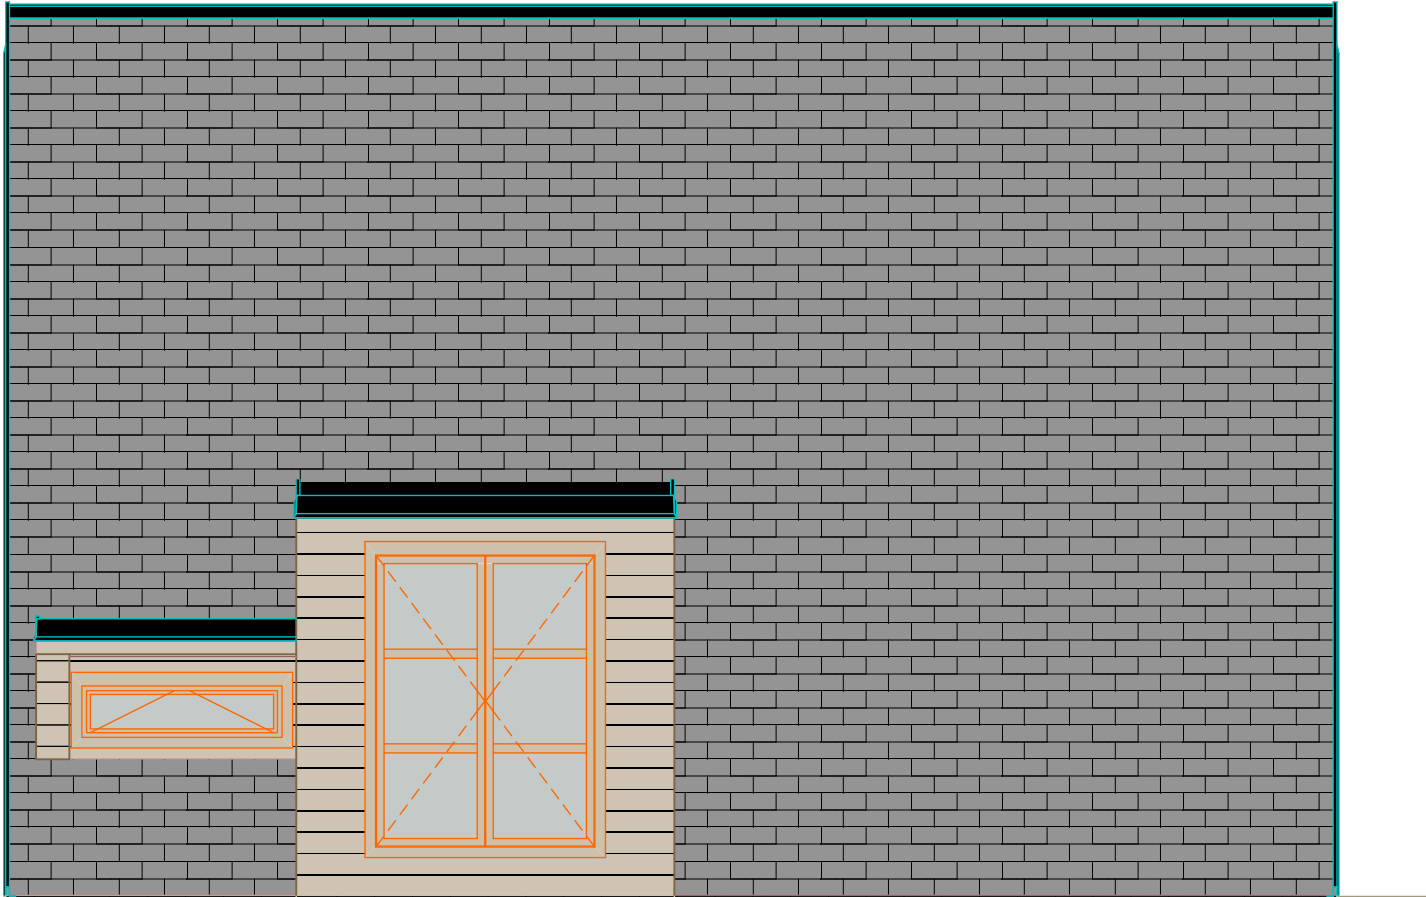

Project name:	Project ID:	Year:	Page:
A-frame 39		2024	8



Project name:	Project ID:	Year:	Page:
A-frame 39		2024	9

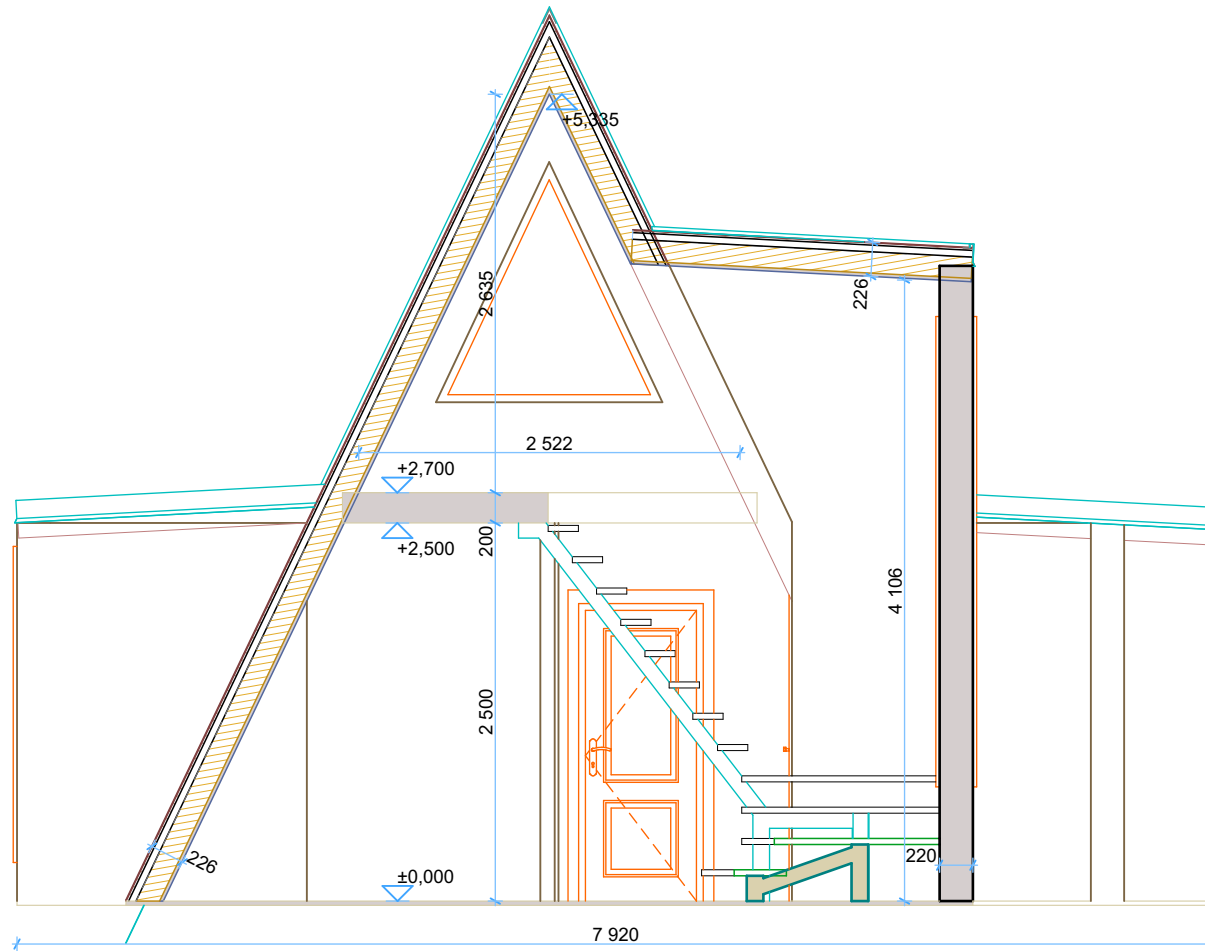

Project name:	Project ID:	Year:	Page:
A-frame 39		2024	10