




68 Louise 6x6



Thickness:	Project name:	Project ID:	Year:	Page:
68	Louise 6x6		2022	2

Floor bearer


1:40

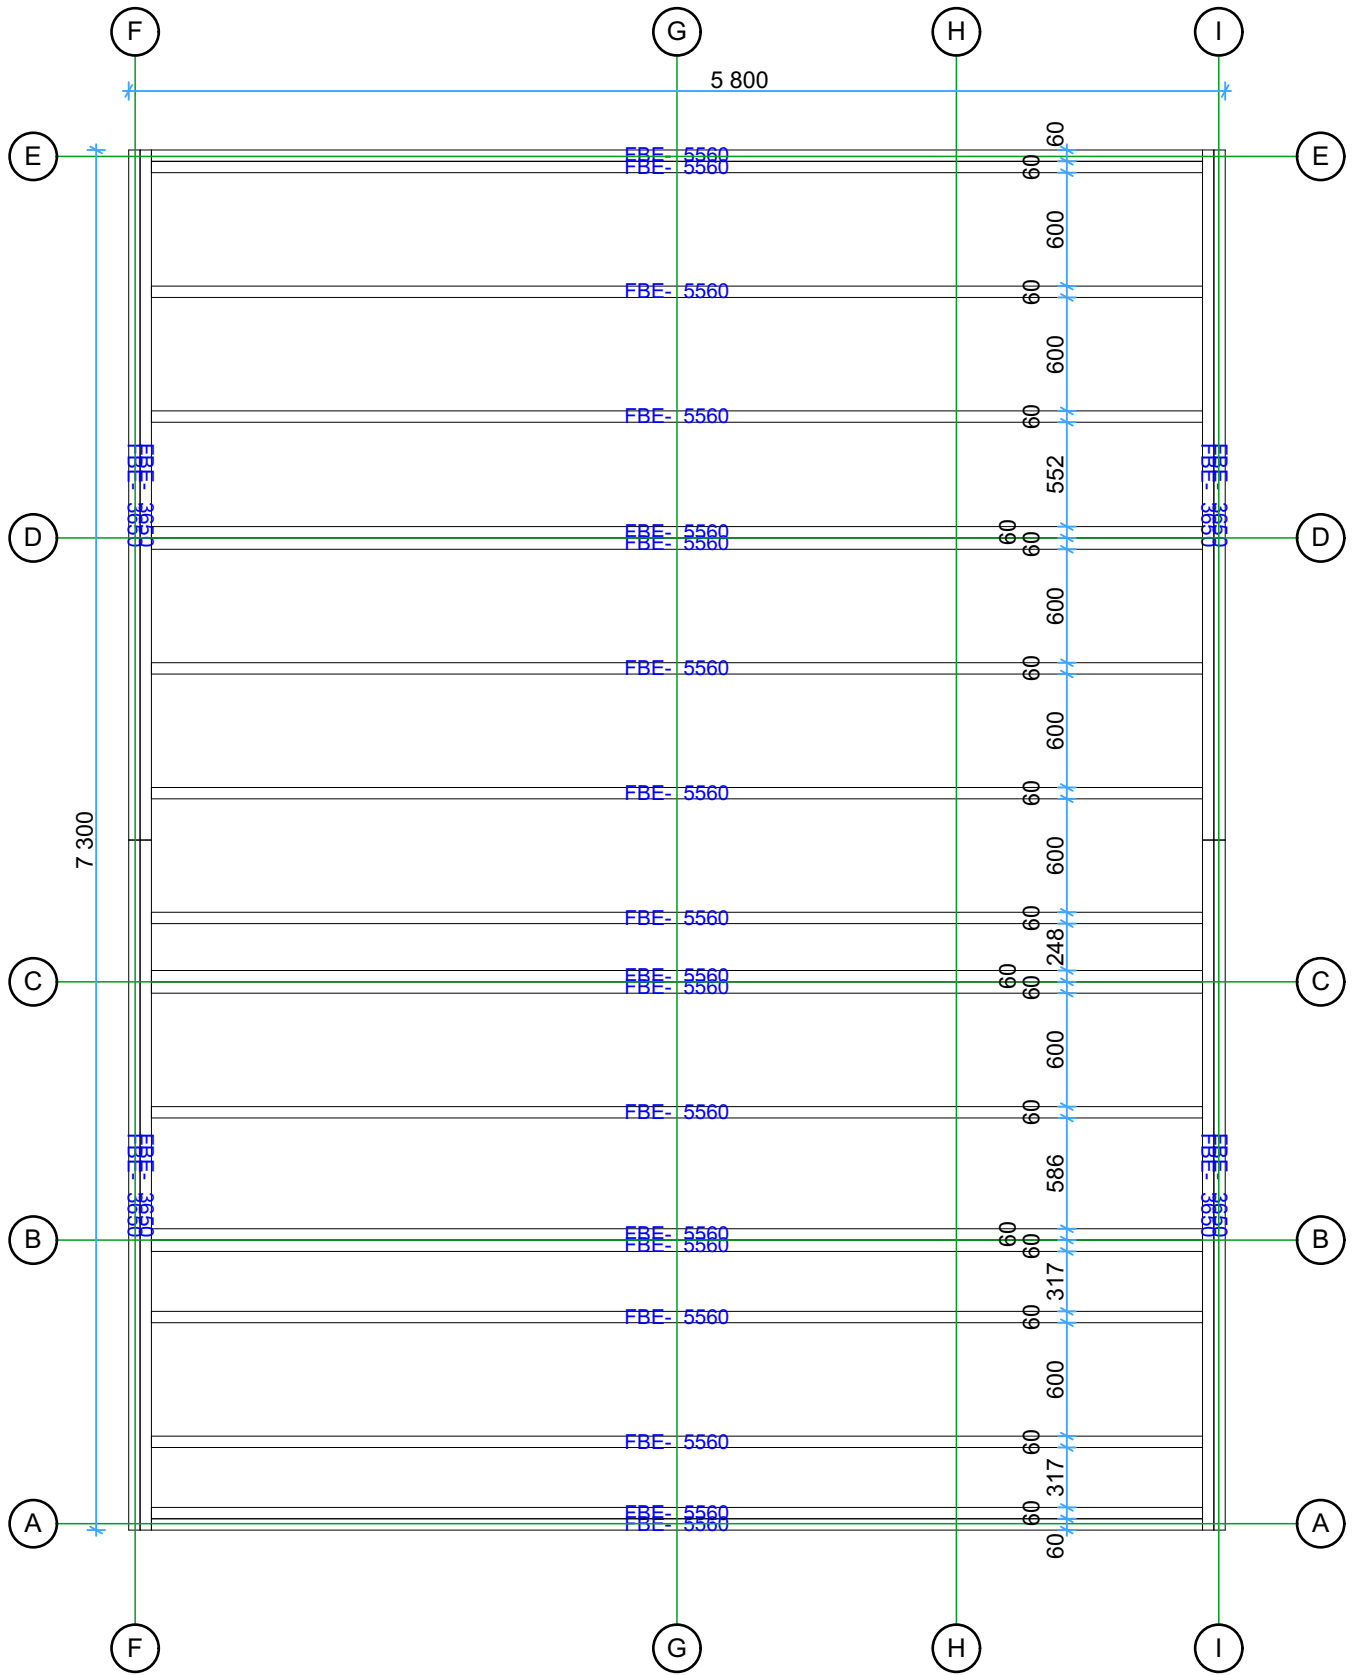

Thickness:	Project name:	Project ID:	Year:	Page:
68	Louise 6x6		2022	3

Ground Floor plan


1:40

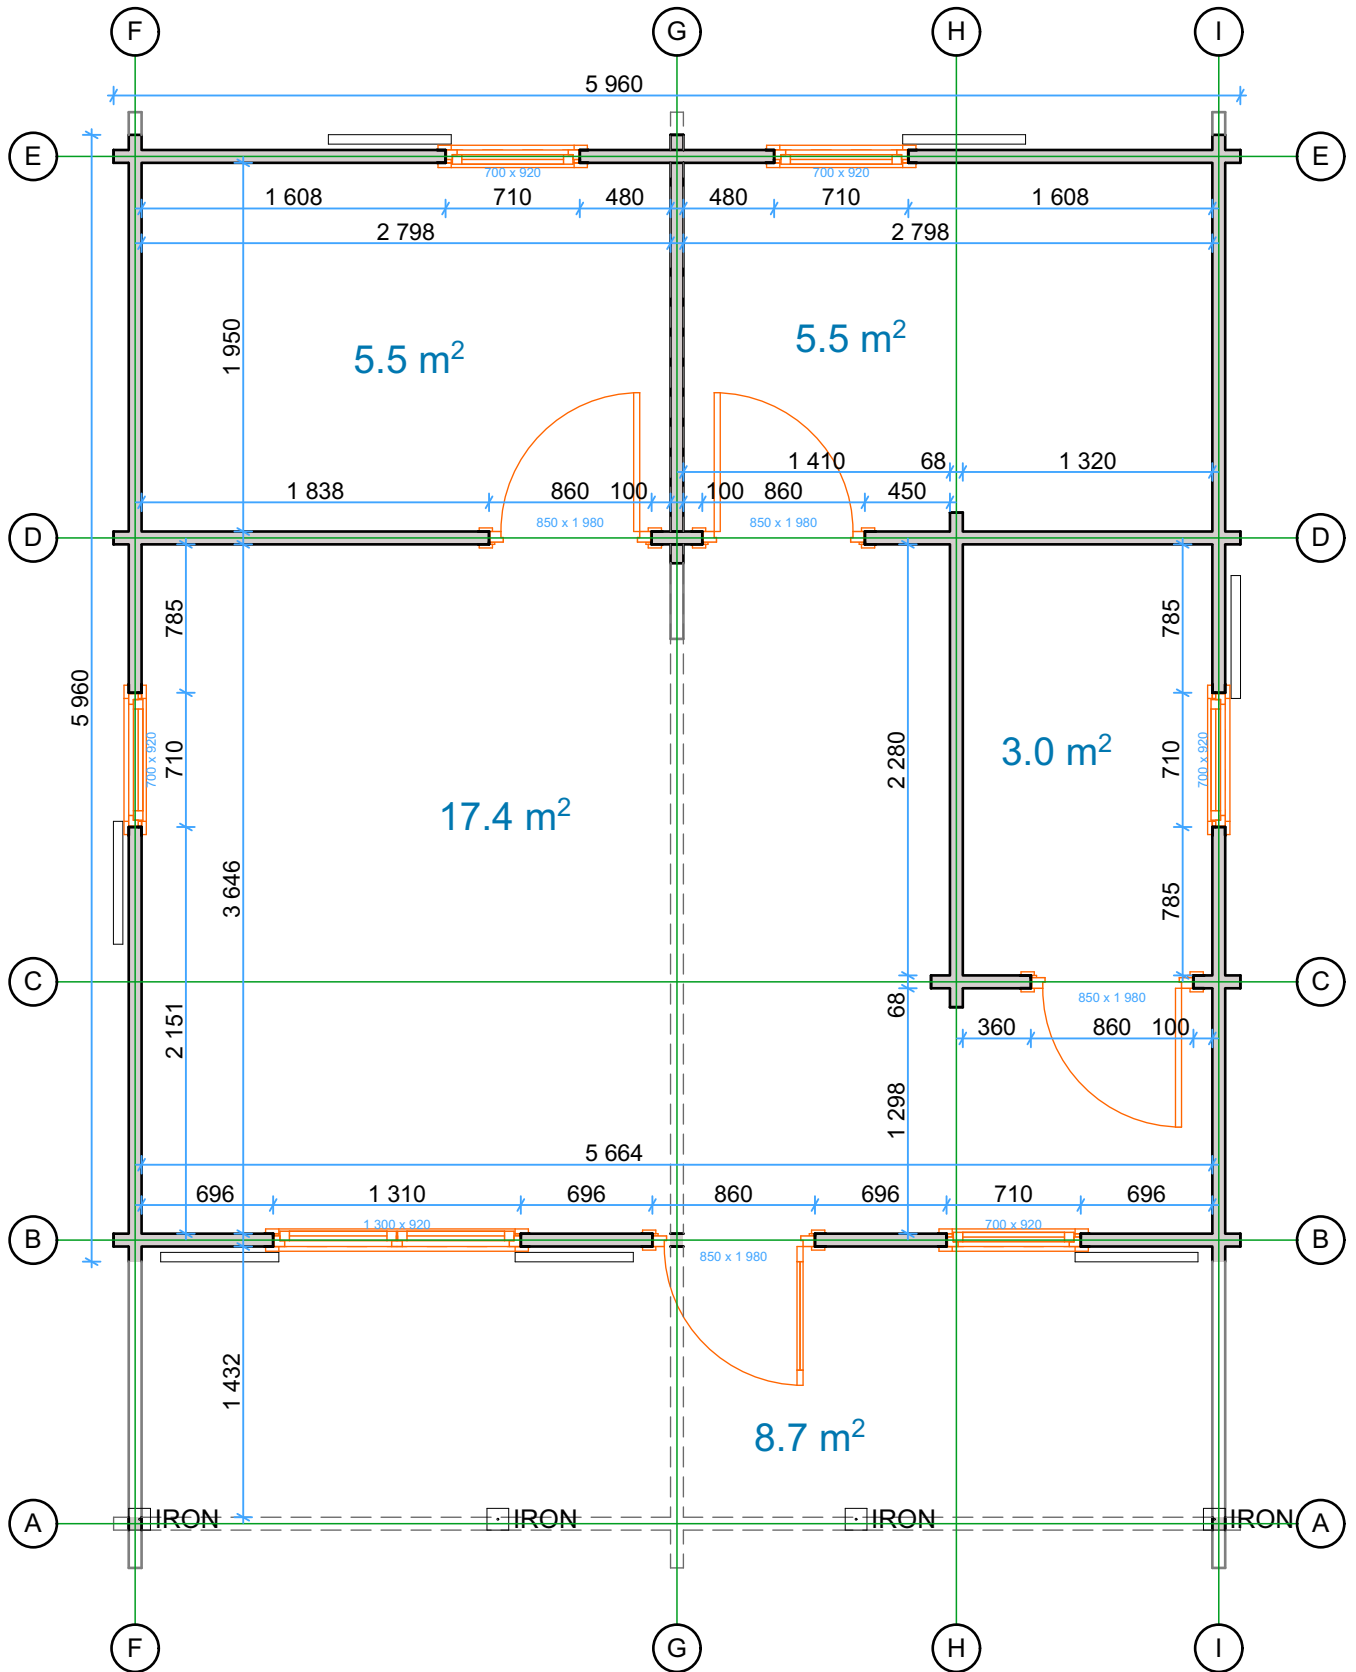

Thickness:	Project name:	Project ID:	Year:	Page:
68	Louise 6x6		2022	4


Back Elevation

1:40

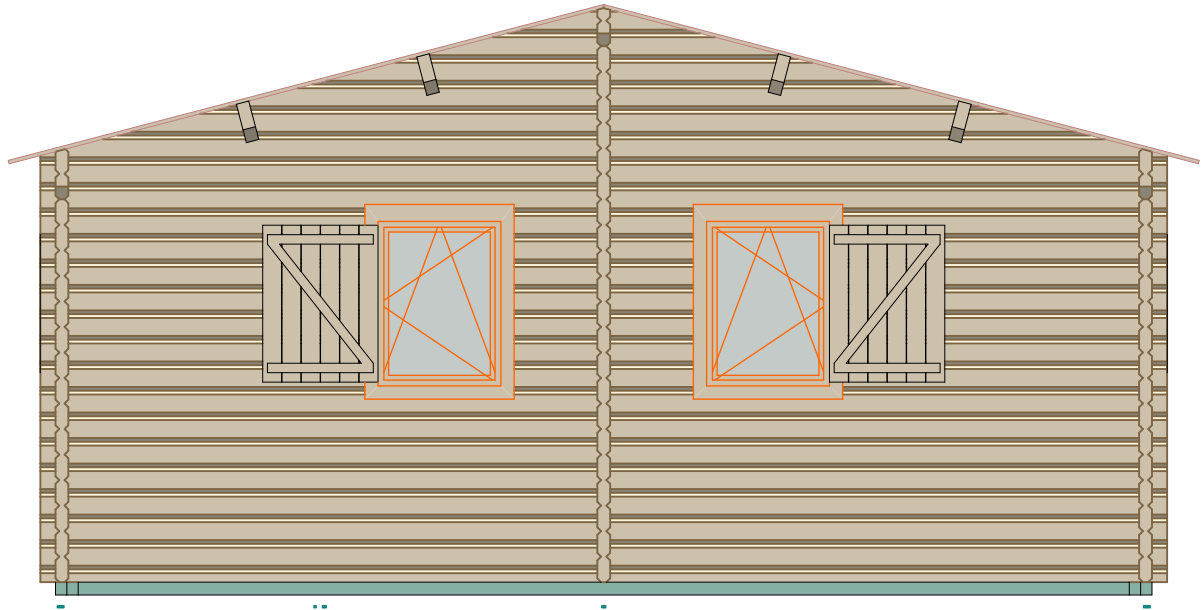

Front Elevation


1:40

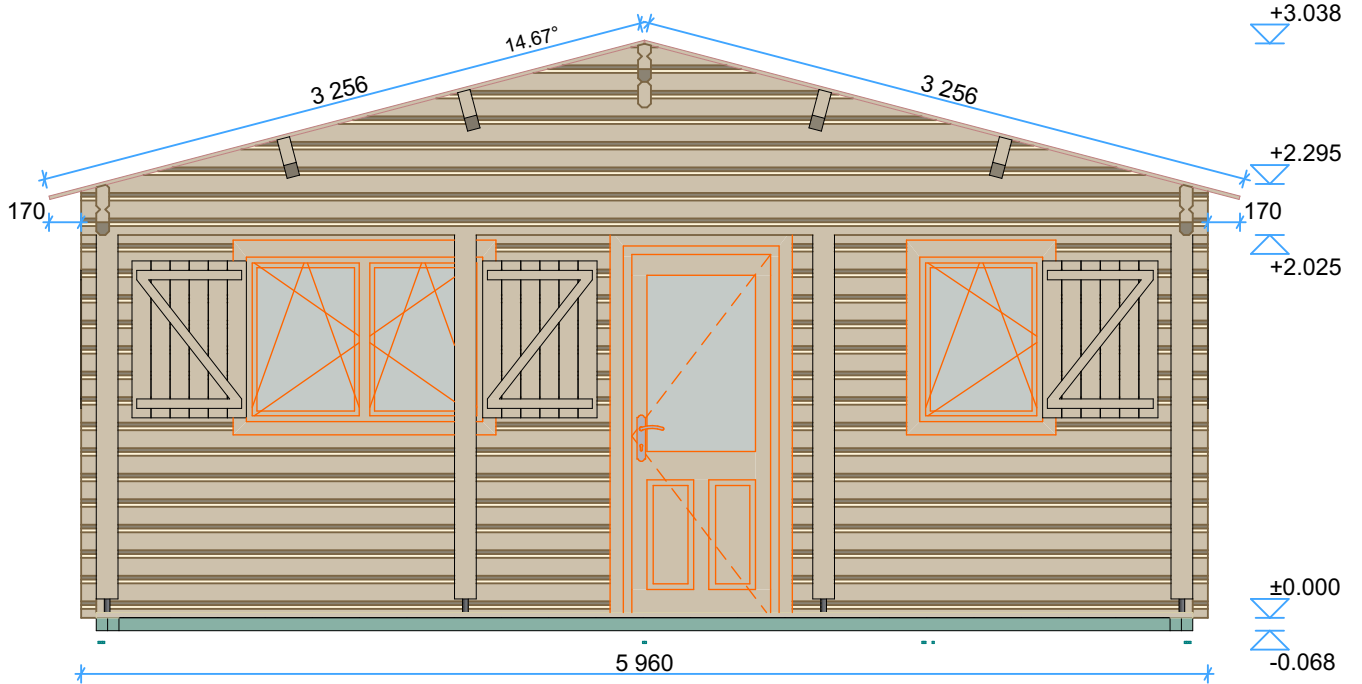

Thickness:	Project name:	Project ID:	Year:	Page:
68	Louise 6x6		2022	5


Left Elevation

1:45

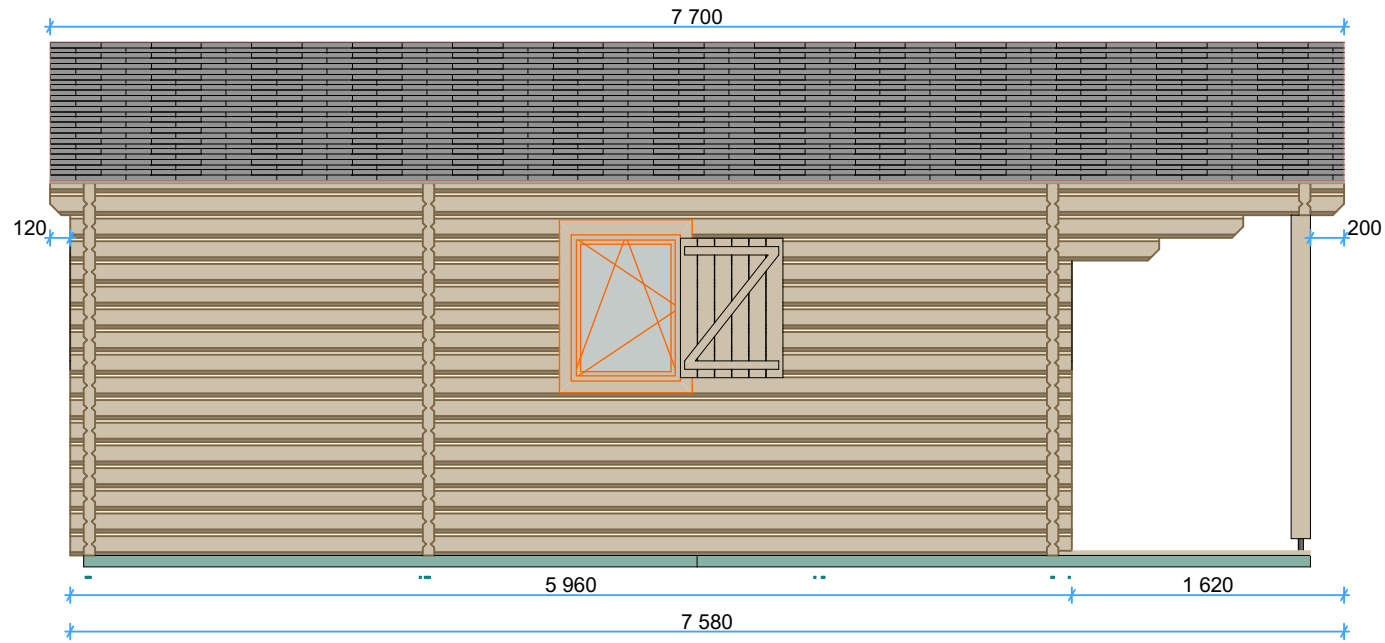






Right Elevation

1:45

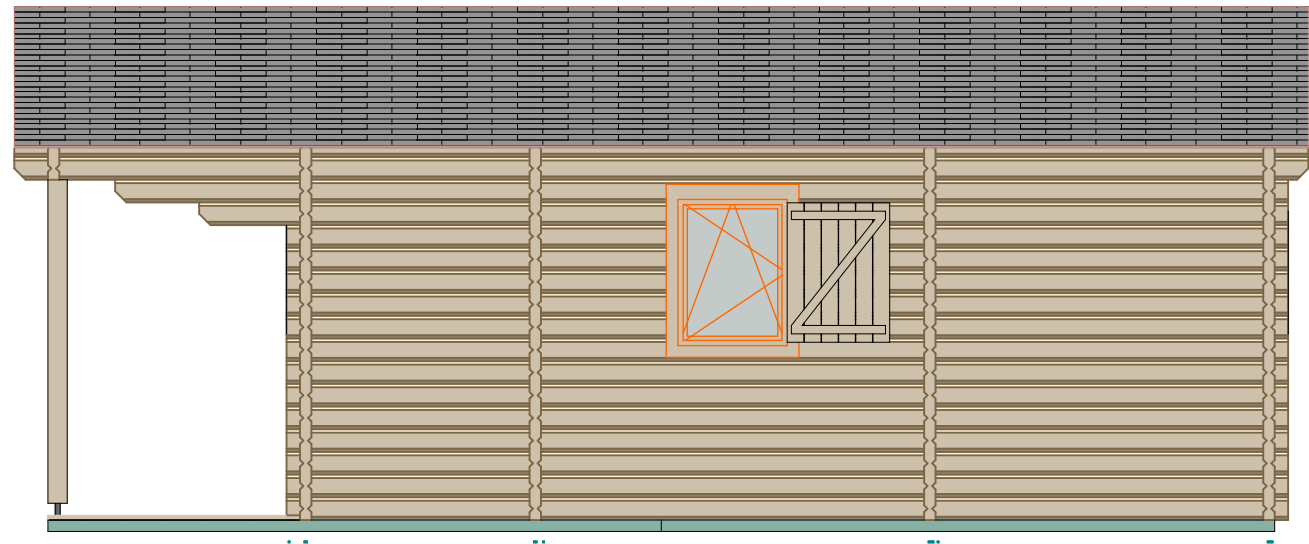

Thickness:	Project name:	Project ID:	Year:	Page:
68	Louise 6x6		2022	6

68mm Louise 6x6 Windows and doors list

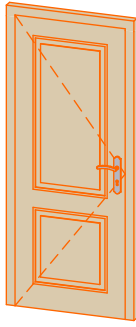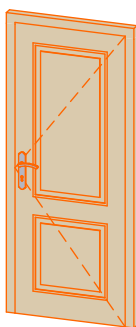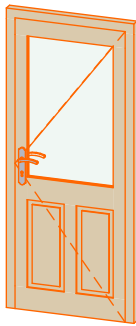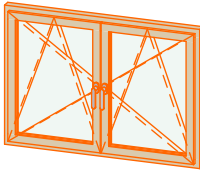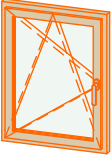Type-quality	Barcode	Wall Thickness	W x H Size	Orientation	Glazing	Quantity	3D Axonometry
Door - Premium	P19885-4	68	850×1 980	L	Full wood, no threshold (internal)	1	
Door - Premium	P19885-4	68	850×1 980	R	Full wood, no threshold (internal)	2	
Door - Premium	PP19885-2	68	850×1 980	R	50% glass, double glazed	1	
Window - Premium	<Undefined>	68	1 300×920		Double glazed, +shutter kit	1	
Window - Premium	<Undefined>	68	700×920	L	Double glazed, +shutter kit	1	
Window - Premium	<Undefined>	68	700×920	R	Double glazed, +shutter kit	4	