



Project Nr.		Interior area	<b>49.35 m<sup>2</sup></b>	Wall thickness	<b>34+C</b>
-		Built - up area	<b>53.25 m<sup>2</sup></b>	Built height	<b>min 2295</b>
-	Name	Roof angle	<b>13.30 °</b>		<b>max 2970</b>
	Date	Roof area	<b>57.50 m<sup>2</sup></b>		<b>▲ 540</b>
		Description	<b>FLOOR PLAN</b>		


T.S. Paper size / scale **A3 / 1:50**

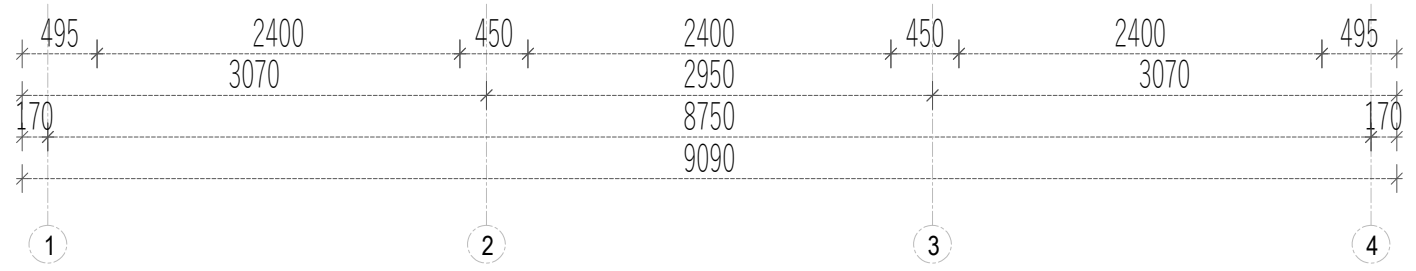

1 cm - 0.50 meter

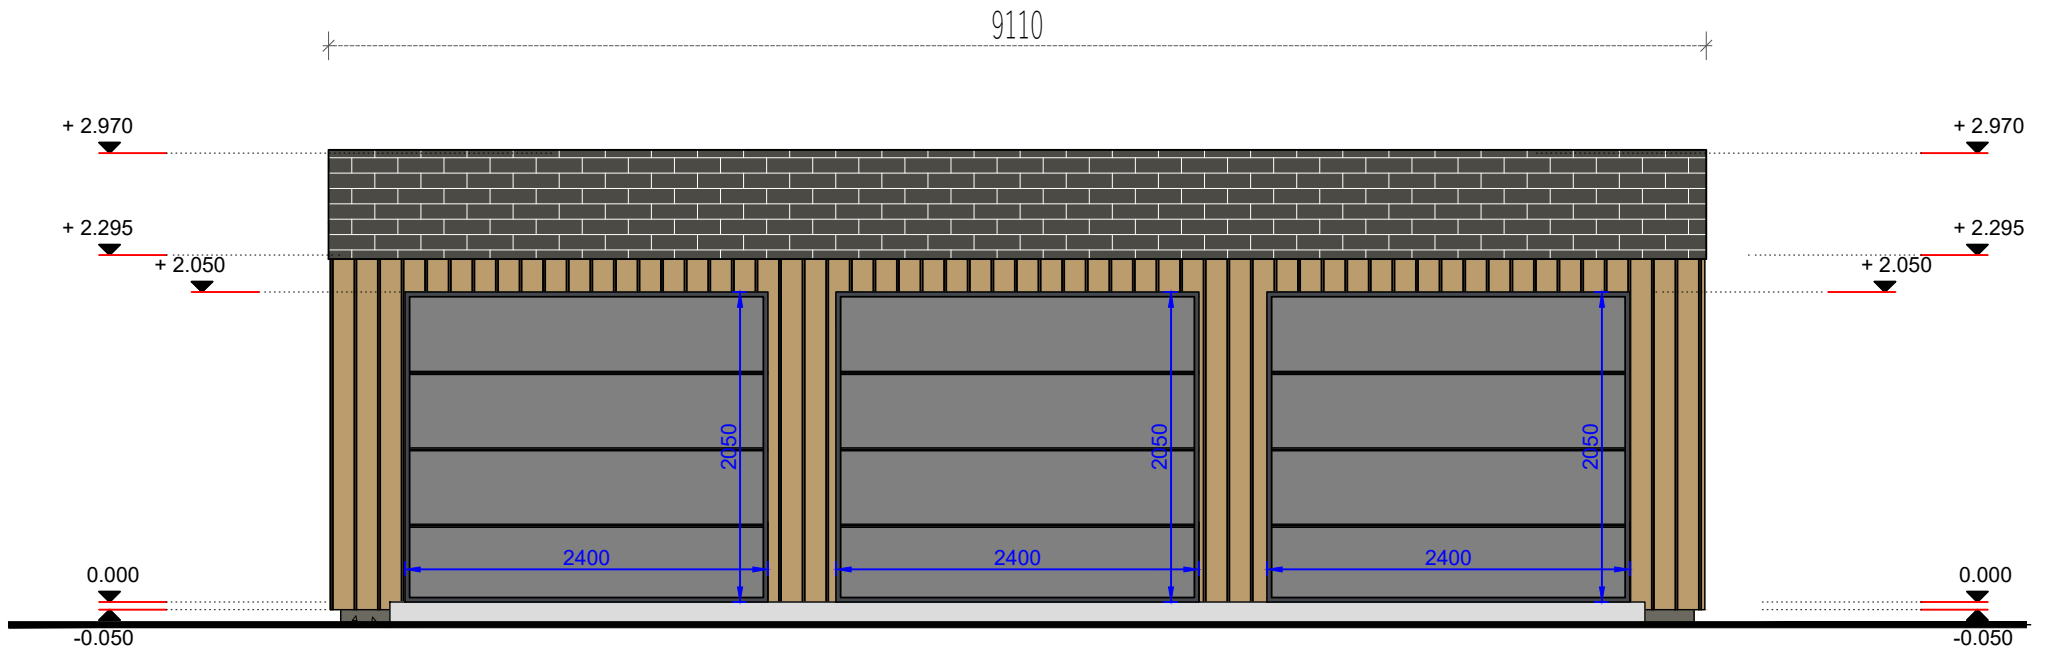


	Project Nr.			Interior area	49.35 m <sup>2</sup>	Wall thickness	34+C	T.S.	Paper size / scale	A4 / 1:50
	-			Built - up area	53.25 m <sup>2</sup>	Built height	min	2295	1 cm - 0.50 meter 	
	-			Roof angle	13.30 °		max	2970		
	-			Roof area	57.50 m <sup>2</sup>		▲	540		
	Name			Date	Description	FACADE 1-4				

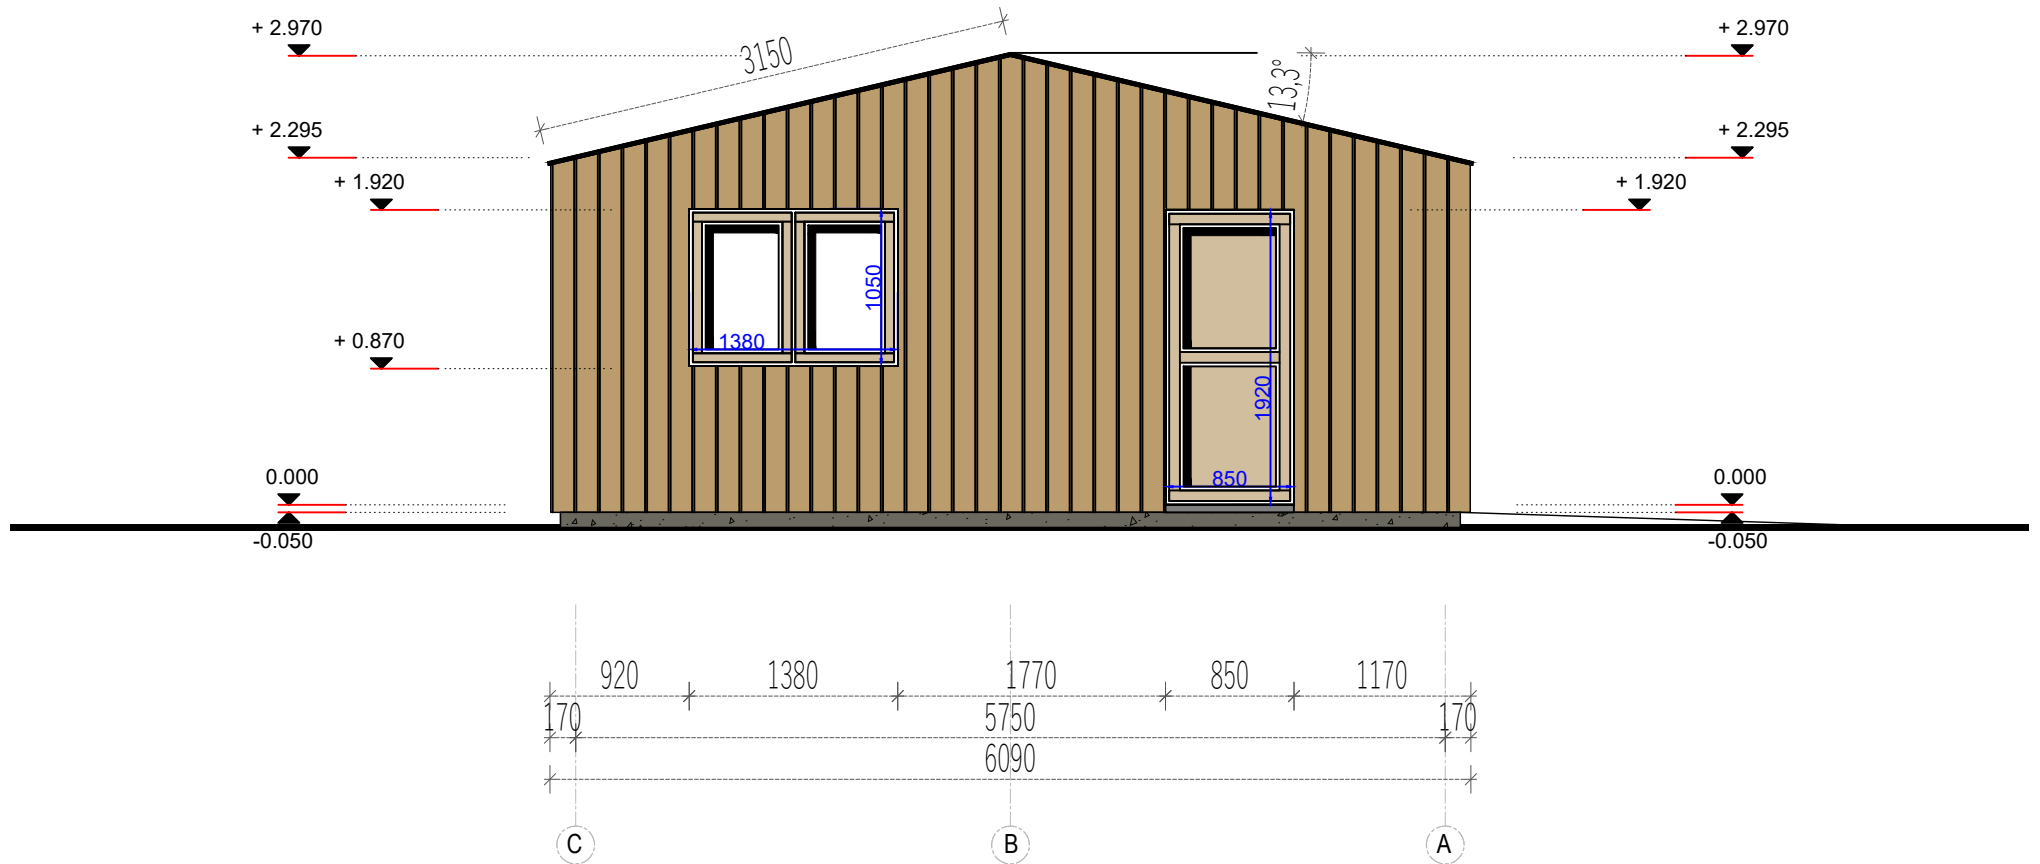
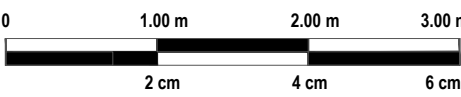
All rights reserved. Any unauthorized changes to the drawing are strictly prohibited.




	Project Nr.			Interior area	49.35 m <sup>2</sup>	Wall thickness	34+C	T.S.	Paper size / scale	A4 / 1:50
	-			Built - up area	53.25 m <sup>2</sup>	Built height	min	2295	1 cm - 0.50 meter  2 cm      4 cm      6 cm	
	-			Roof angle	13.30 °		max	2970		
	Name			Date			▲	540		
	Description				FACADE C-A					

All rights reserved. Any unauthorized changes to the drawing are strictly prohibited.

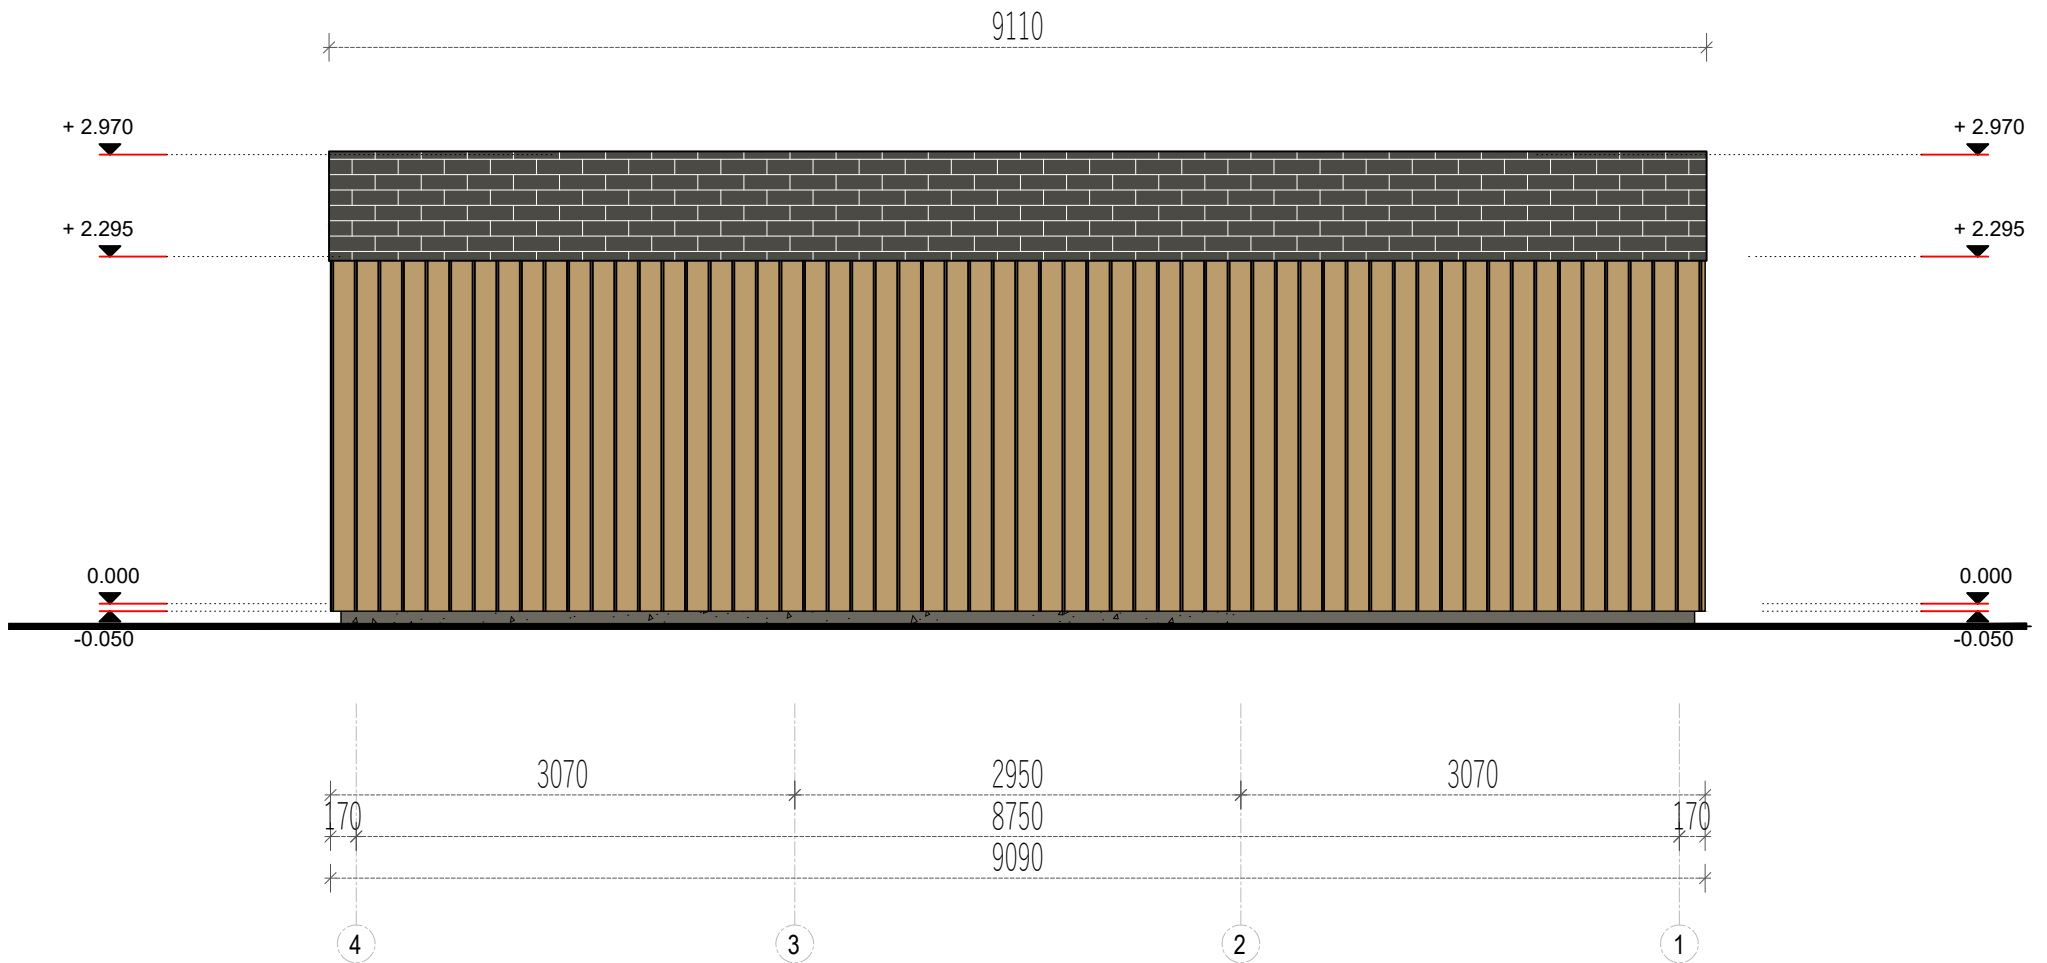


	Project Nr.			Interior area	49.35 m <sup>2</sup>	Wall thickness	34+C	T.S.	Paper size / scale	A4 / 1:50
	-			Built - up area	53.25 m <sup>2</sup>	Built height	min	2295	1 cm - 0.50 meter 	
	-	Name	Date	Roof angle	13.30 °		max	2970		
				Roof area	57.50 m <sup>2</sup>		▲	540		
	Description				FACADE 4-1					

All rights reserved. Any unauthorized changes to the drawing are strictly prohibited.

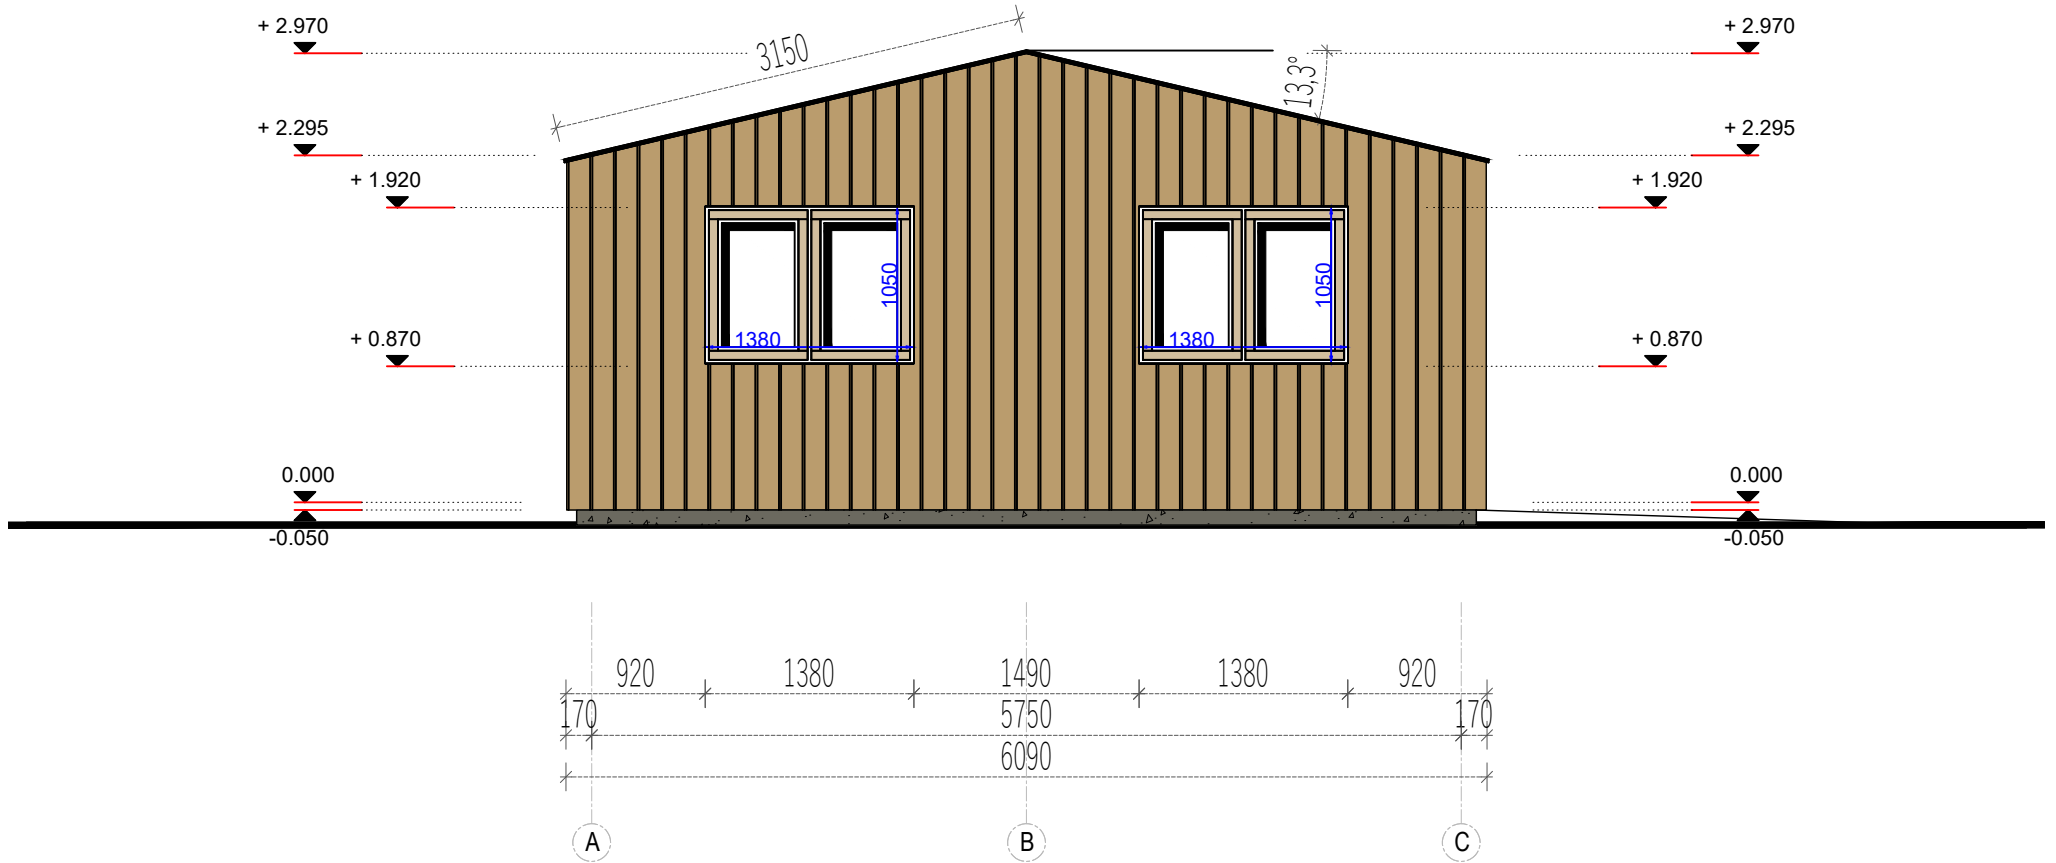


	Project Nr.			Interior area	49.35 m <sup>2</sup>	Wall thickness	34+C	T.S.	Paper size / scale	A4 / 1:50
	-			Built - up area	53.25 m <sup>2</sup>	Built height	min	2295	1 cm - 0.50 meter  2 cm      4 cm      6 cm	
	-			Roof angle	13.30 °		max	2970		
	Name			Date	Roof area		57.50 m <sup>2</sup>	▲		
	Description				FACADE A-C					

All rights reserved. Any unauthorized changes to the drawing are strictly prohibited.

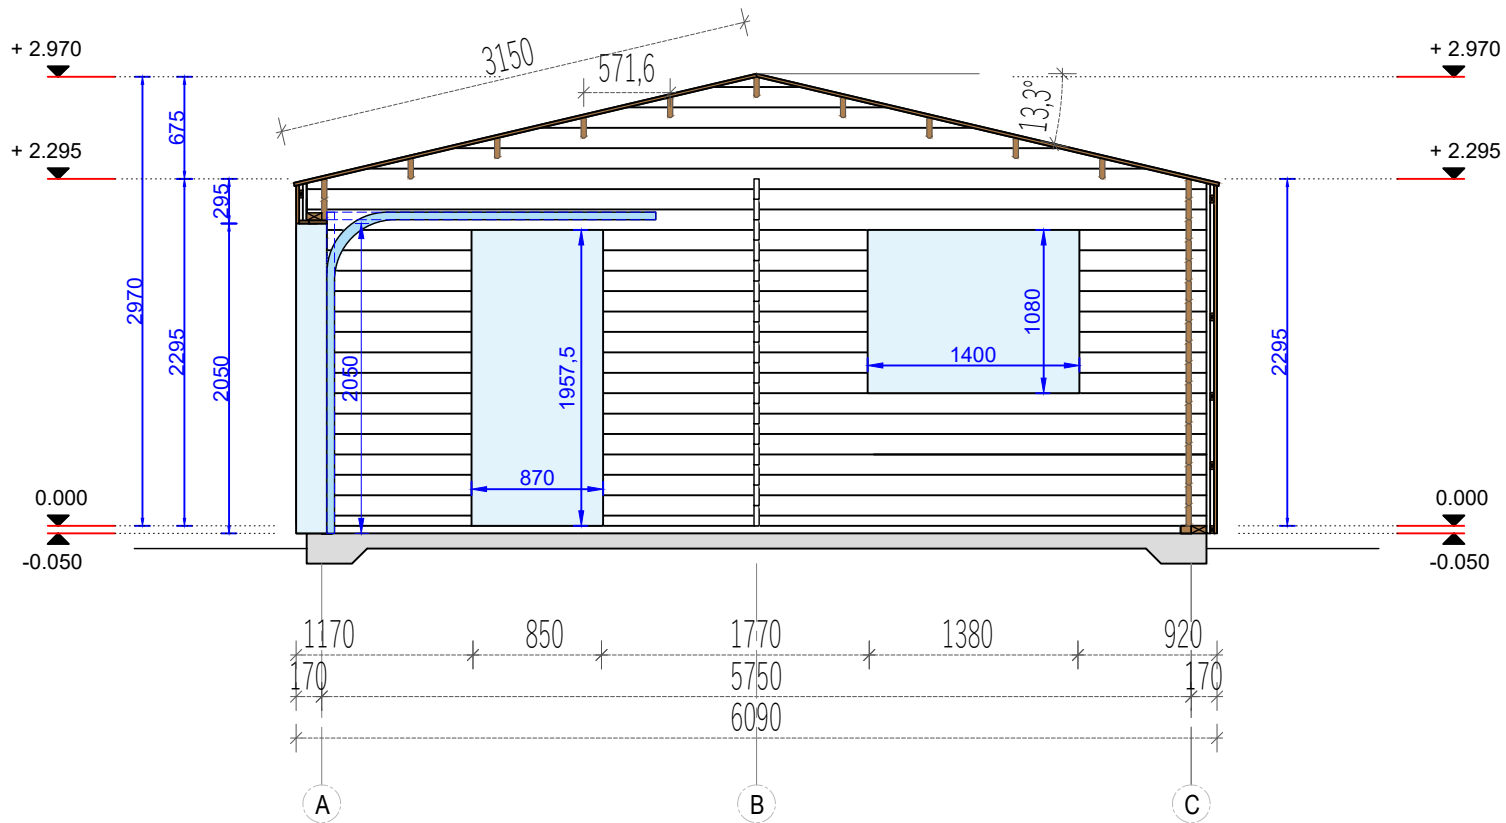




	Project Nr.			Interior area	49.35 m <sup>2</sup>	Wall thickness	34+C	T.S.	Paper size / scale	A4 / 1:50
	-			Built - up area	53.25 m <sup>2</sup>	Built height	min	2295	1 cm - 0.50 meter 	
	-			Roof angle	13.30 °		max	2970		
	-			Roof area	57.50 m <sup>2</sup>		▲	540		
	-			Name	Date	Description		SECTION A-A		

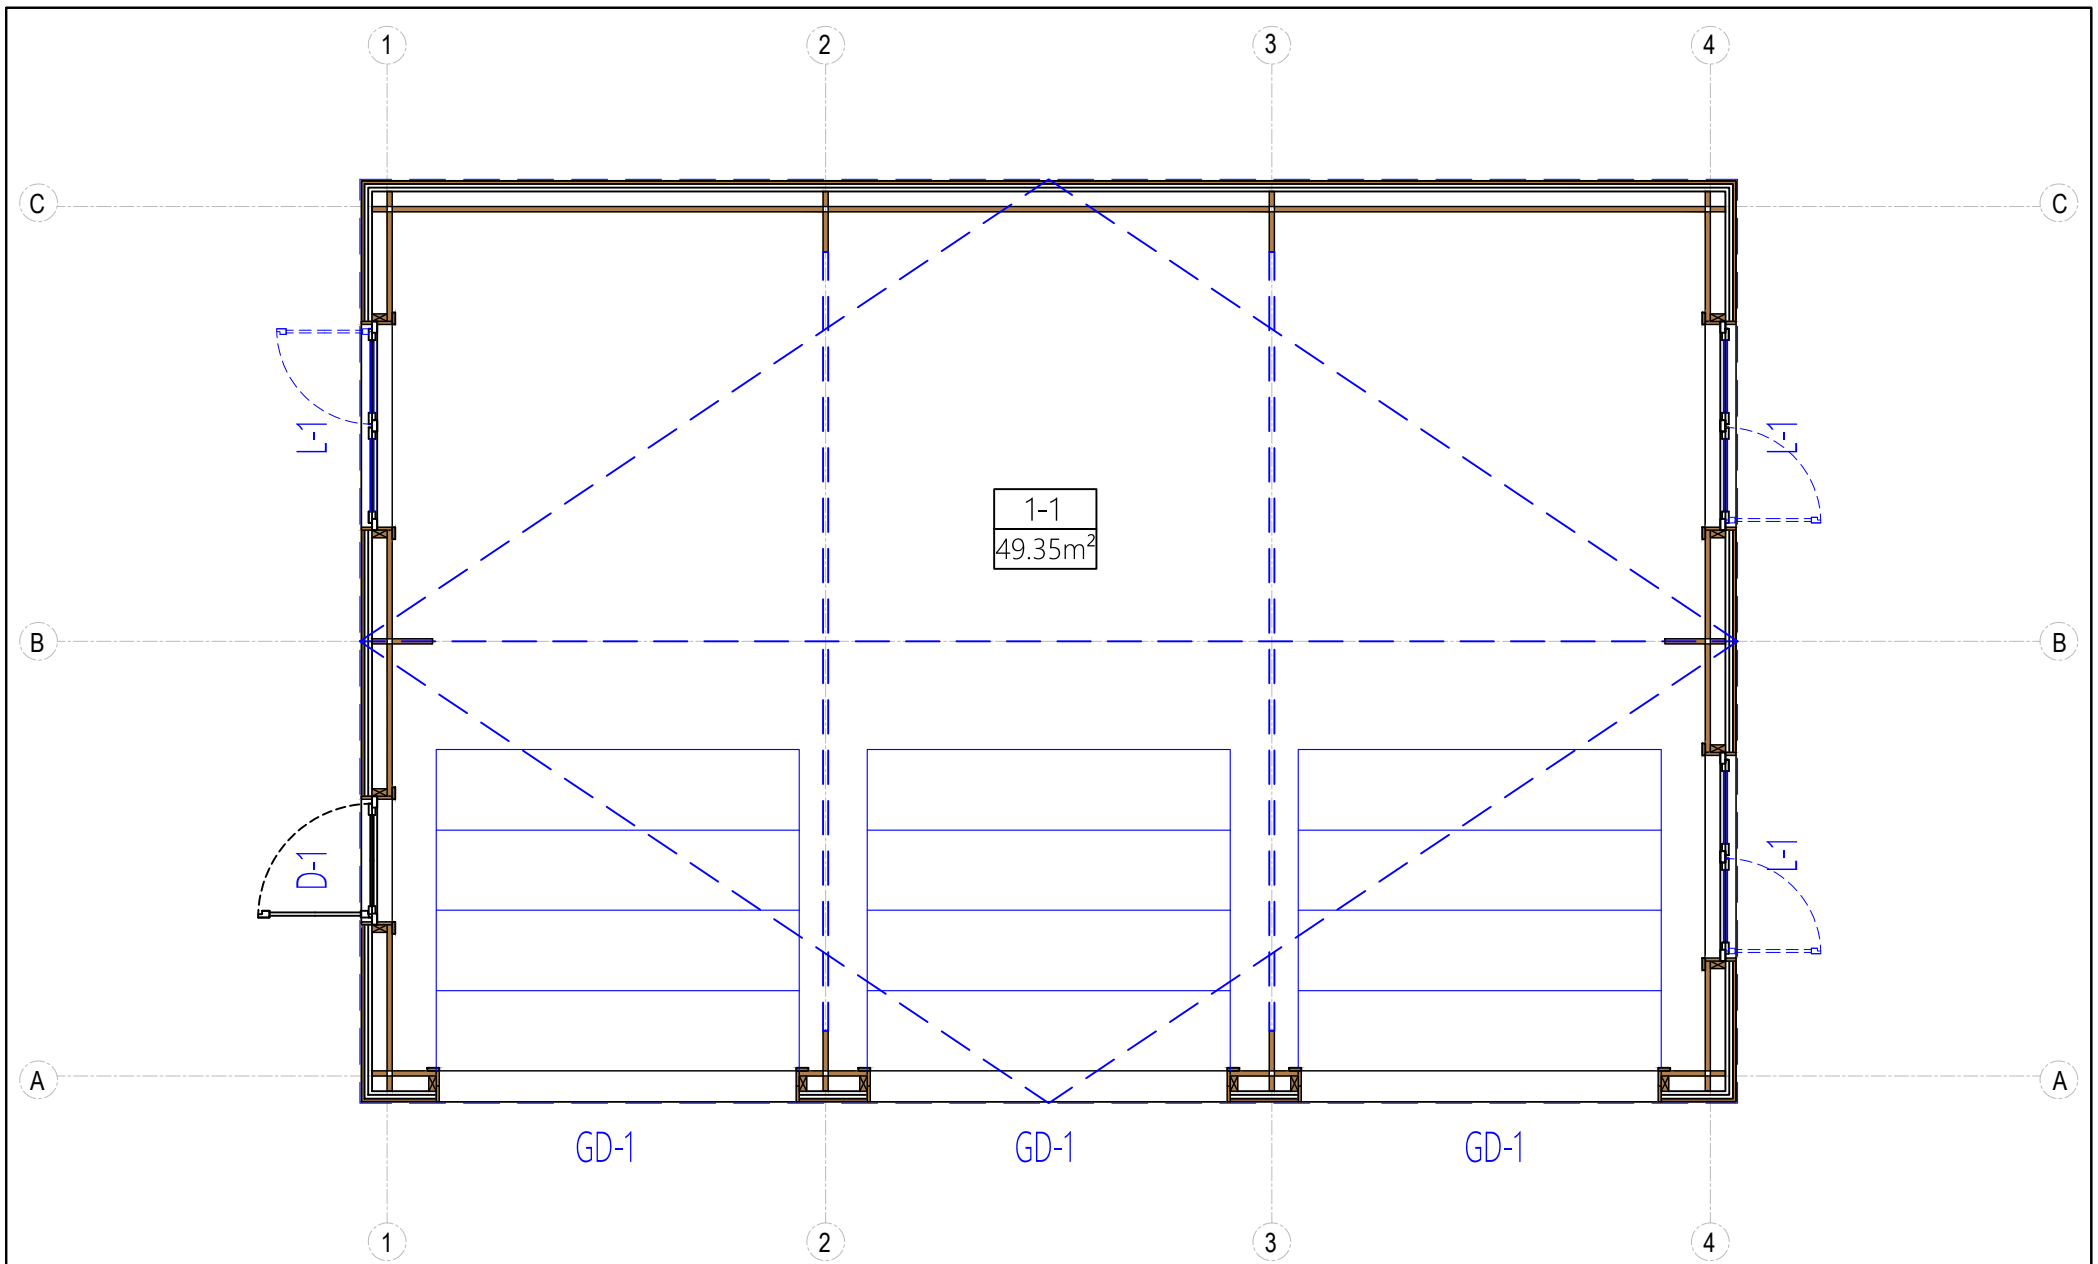


All rights reserved. Any unauthorized changes to the drawing are strictly prohibited.



	Project Nr.			Interior area	49.35 m <sup>2</sup>	Wall thickness	34+C	T.S.	Paper size / scale	A4 / 1:50
	-			Built - up area	53.25 m <sup>2</sup>	Built height	min	2295		
	-			Roof angle	13.30 °		max	2970		
	-			Name	Date		▲	540		
	-			Roof area	57.50 m <sup>2</sup>	Description		WINDOWS AND DOORS		
-			Description							

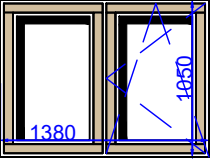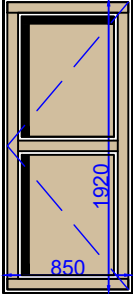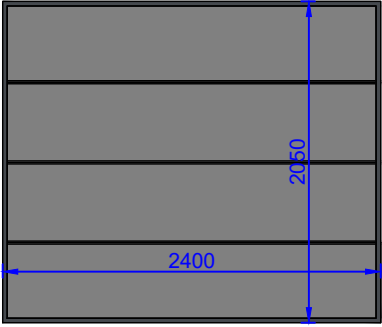
All rights reserved. Any unauthorized changes to the drawing are strictly prohibited.

Nr.	Name in plan	Dimensions of the opening	Piece	Drawing
1	L-1	1400 X 1080	3	 <p>Window</p>
2	D-1	870 X 1957.5	1	 <p>Entrance door</p>
3	GD-1	2400 X 2075	3	 <p>Garage door</p>

	Project Nr.				Interior area	49.35 m <sup>2</sup>	Wall thickness	34+C	T.S.	Paper size / scale	A4 / 1:50
	-				Built - up area	53.25 m <sup>2</sup>	Built height	min	2295	1 cm - 0.50 meter 	
	-	Name	Date		Roof angle	13.30 °		max	2970		
					Roof area	57.50 m <sup>2</sup>		▲	540		
					Description	WINDOWS AND DOORS					

All rights reserved. Any unauthorized changes to the drawing are strictly prohibited.



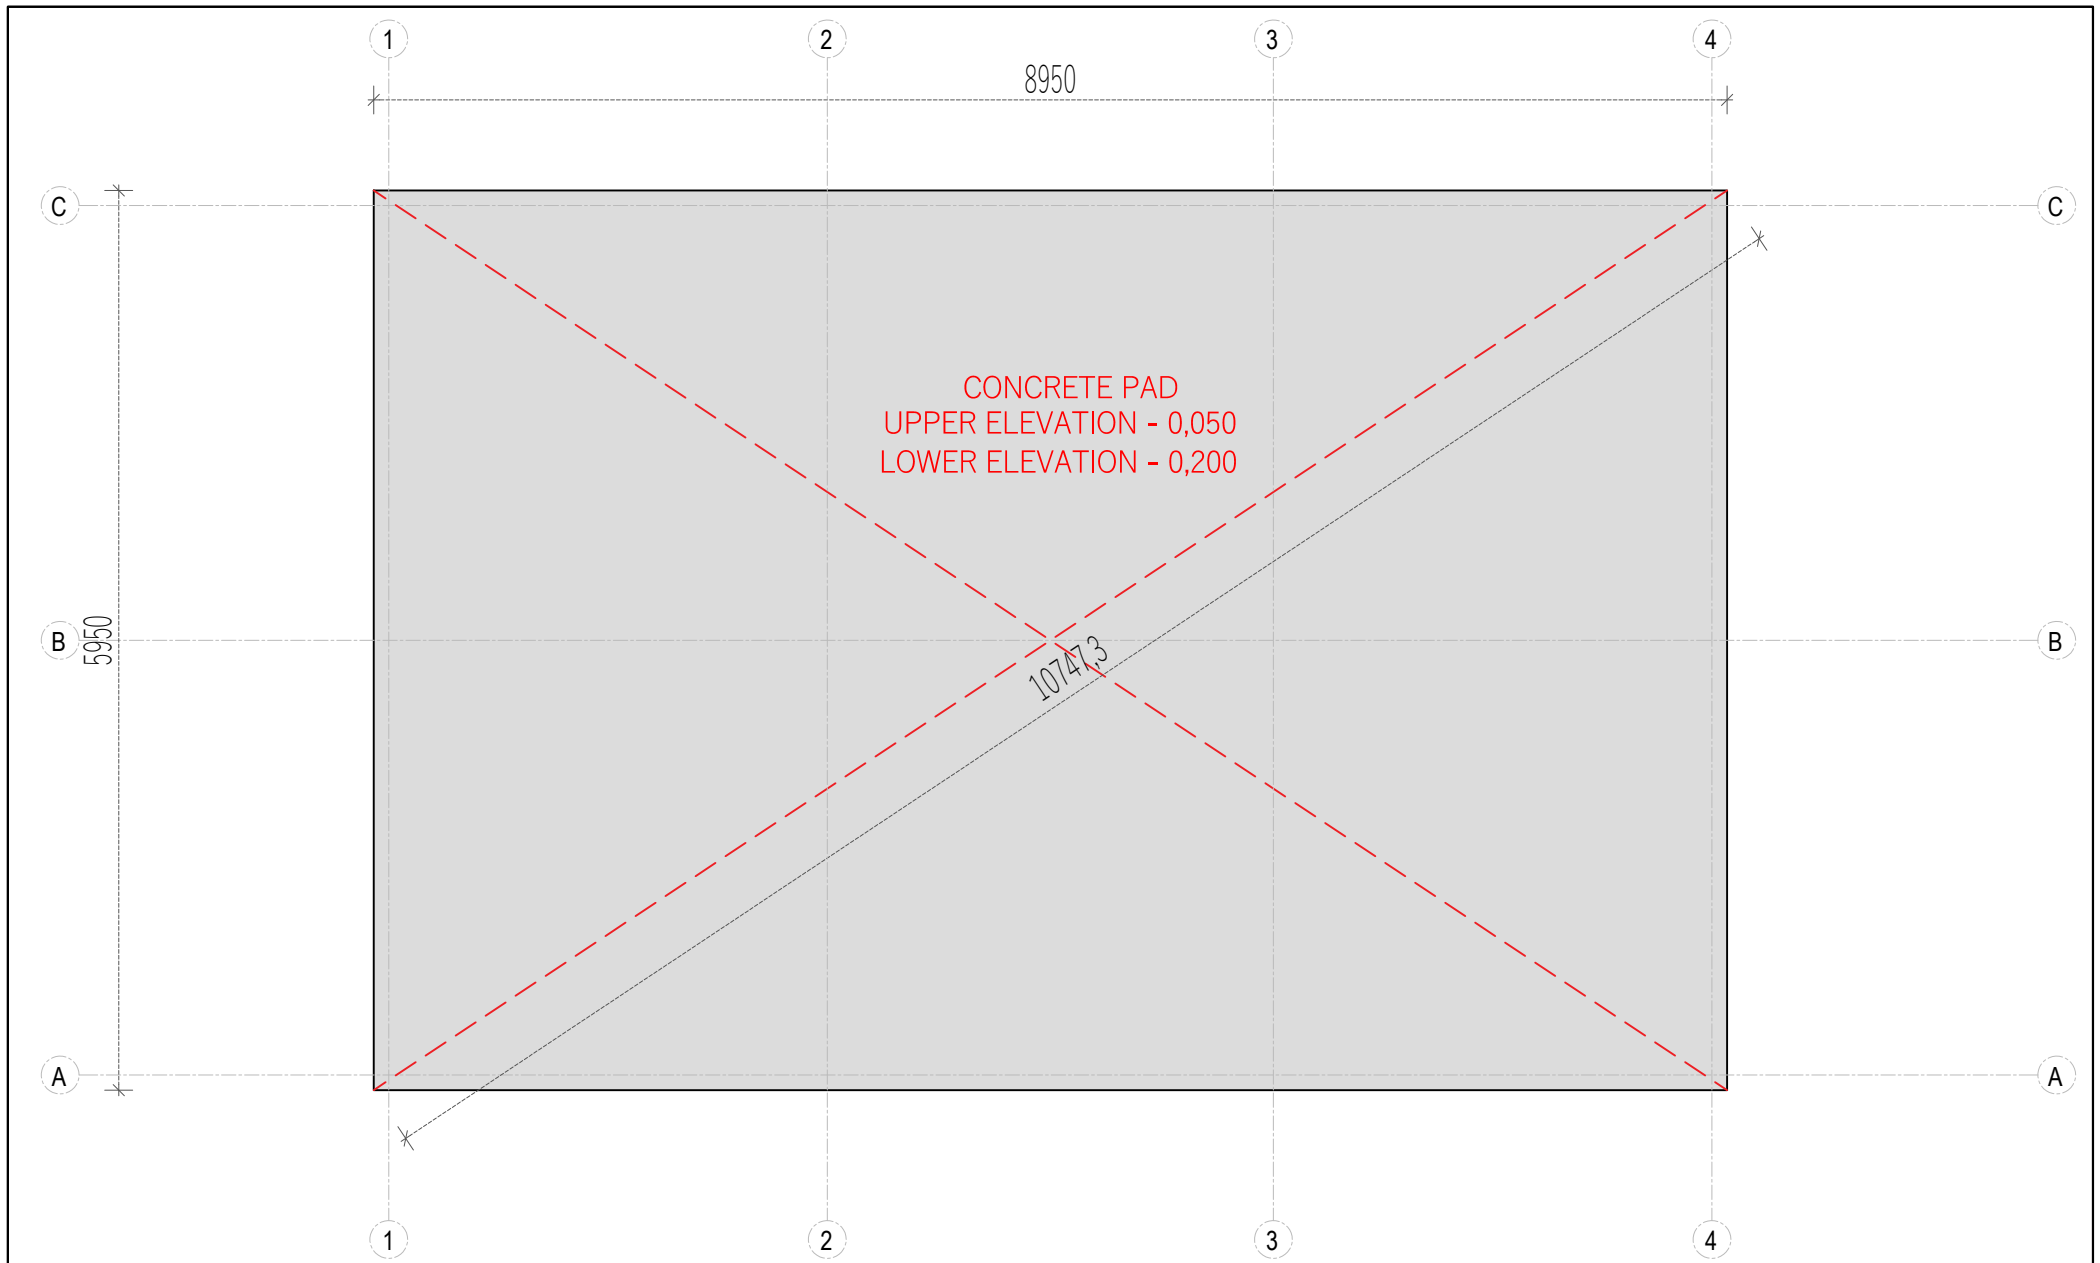

	Project Nr.			Interior area	49.35 m <sup>2</sup>	Wall thickness	34+C	T.S.	Paper size / scale	A4 / 1:50
	-			Built - up area	53.25 m <sup>2</sup>	Built height	min	2295	1 cm - 0.50 meter  2 cm      4 cm      6 cm	
	-			Roof angle	13.30 °		max	2970		
	Name	Date		Roof area	57.50 m <sup>2</sup>		▲	540		
	Description				FOUNDATION PLAN					