

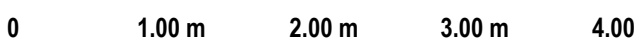

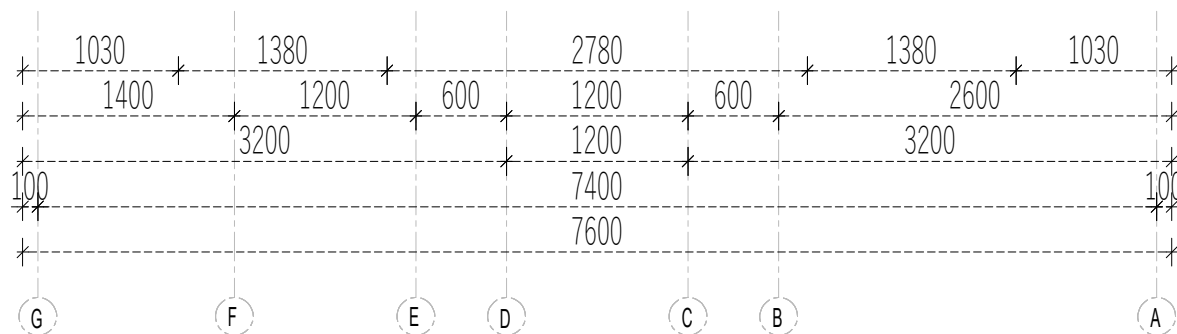
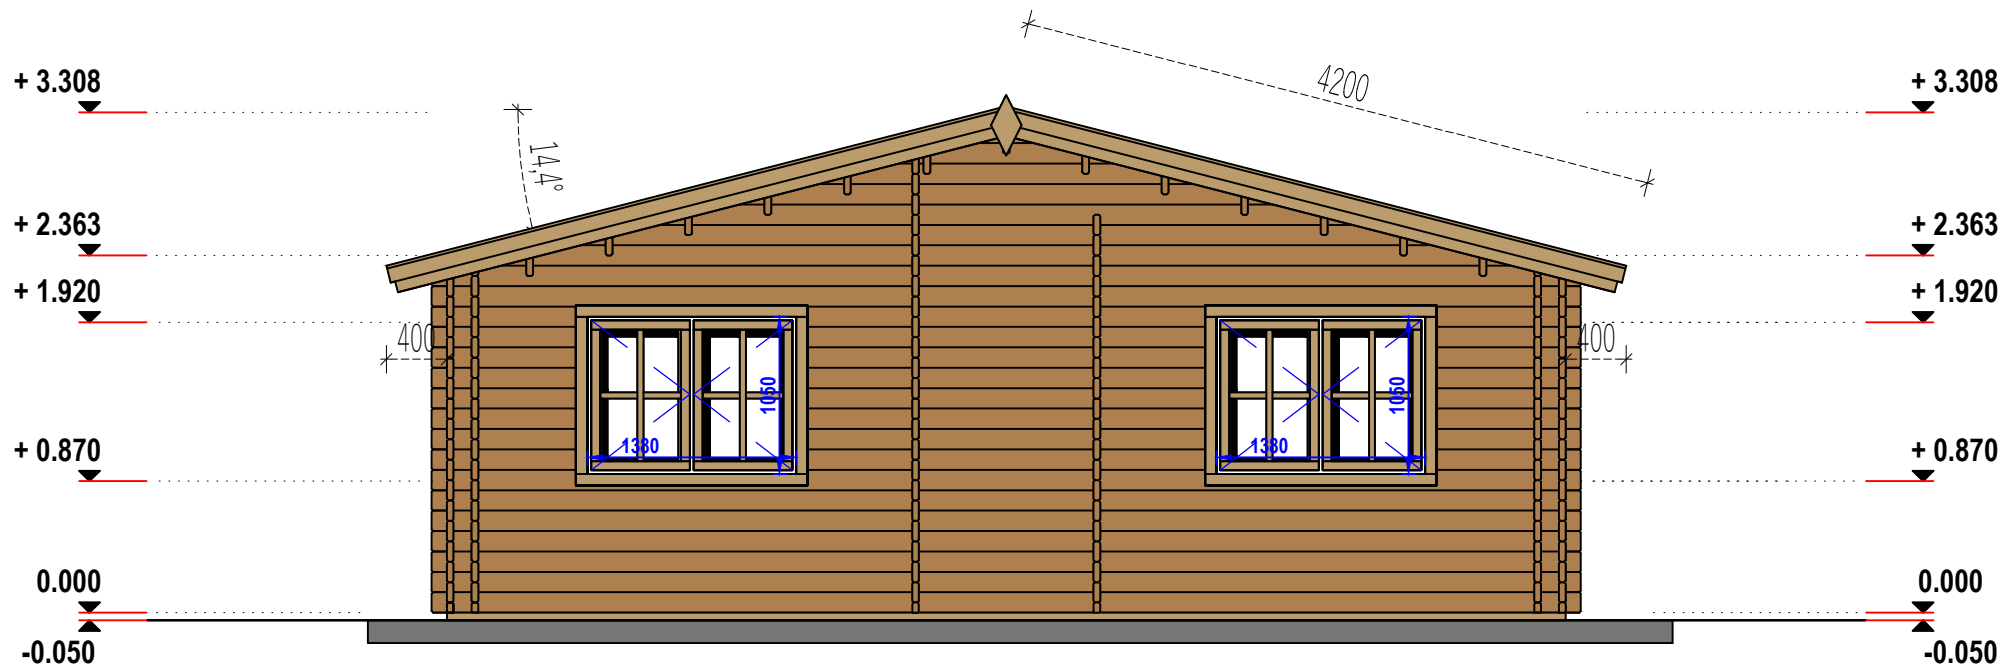


	Project Nr.		Interior area		<b>89.20m<sup>2</sup></b>		Wall thickness		<b>44+120+44</b>		Paper size / scale		A3 / 1:50	
	-		Built - up area		<b>99.50m<sup>2</sup></b>		Built height		min		2363			
	-		Roof angle		<b>14.40°</b>				max		3308			
	-		Roof area		<b>119.50m<sup>2</sup></b>				▲		1283			
	-		Name		Date		Description		FLOOR PLAN					

All rights reserved. Any unauthorized changes to the drawing are strictly prohibited.

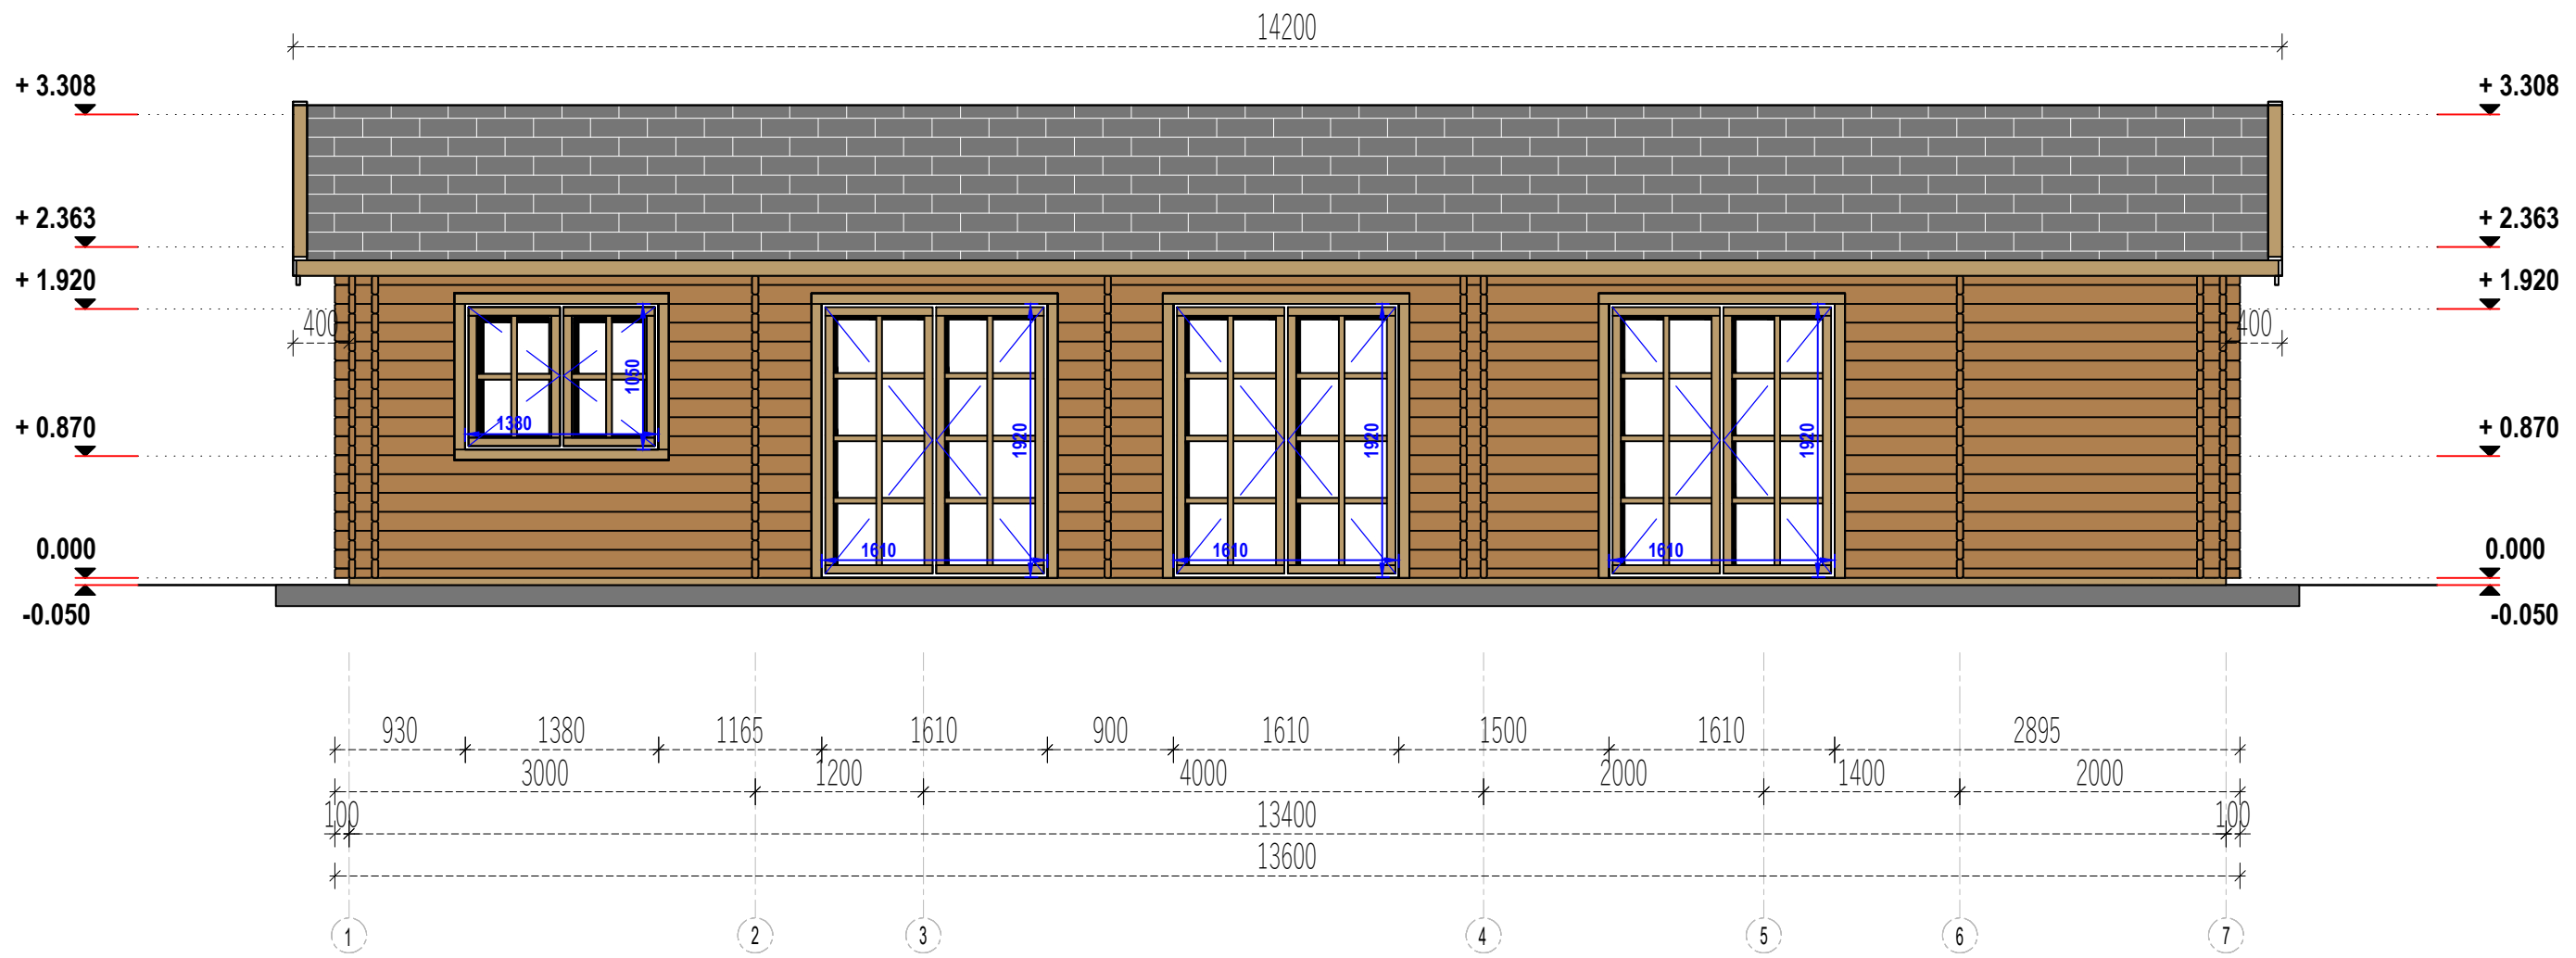



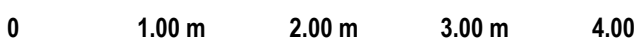

	Project Nr.				Interior area	<b>89.20m<sup>2</sup></b>	Wall thickness	<b>44+120+44</b>	-	Paper size / scale	A3 / 1:50
	-				Built - up area	<b>99.50m<sup>2</sup></b>	Built height	<b>min</b>	<b>2363</b>	1 cm - 0.50 meter  	
	-	Name	Date		Roof angle	<b>14.40°</b>		<b>max</b>	<b>3308</b>		
					Roof area	<b>119.50m<sup>2</sup></b>		<b>▲</b>	<b>1283</b>		
					Description			<b>FACADE 1-7</b>			




	Project Nr.			Interior area	89.20m <sup>2</sup>	Wall thickness	44+120+44	-	Paper size / scale	A4 / 1:50	
	-			Built - up area	99.50m <sup>2</sup>	Built height	min	2363	1 cm - 0.50 meter 0      1.00 m      2.00 m      3.00 m 2 cm      4 cm      6 cm		
	Name			Date	Roof angle		14.40°	max			3308
					Roof area		119.50m <sup>2</sup>	▲			1283
	Description				FACADE G-A						

All rights reserved. Any unauthorized changes to the drawing are strictly prohibited.

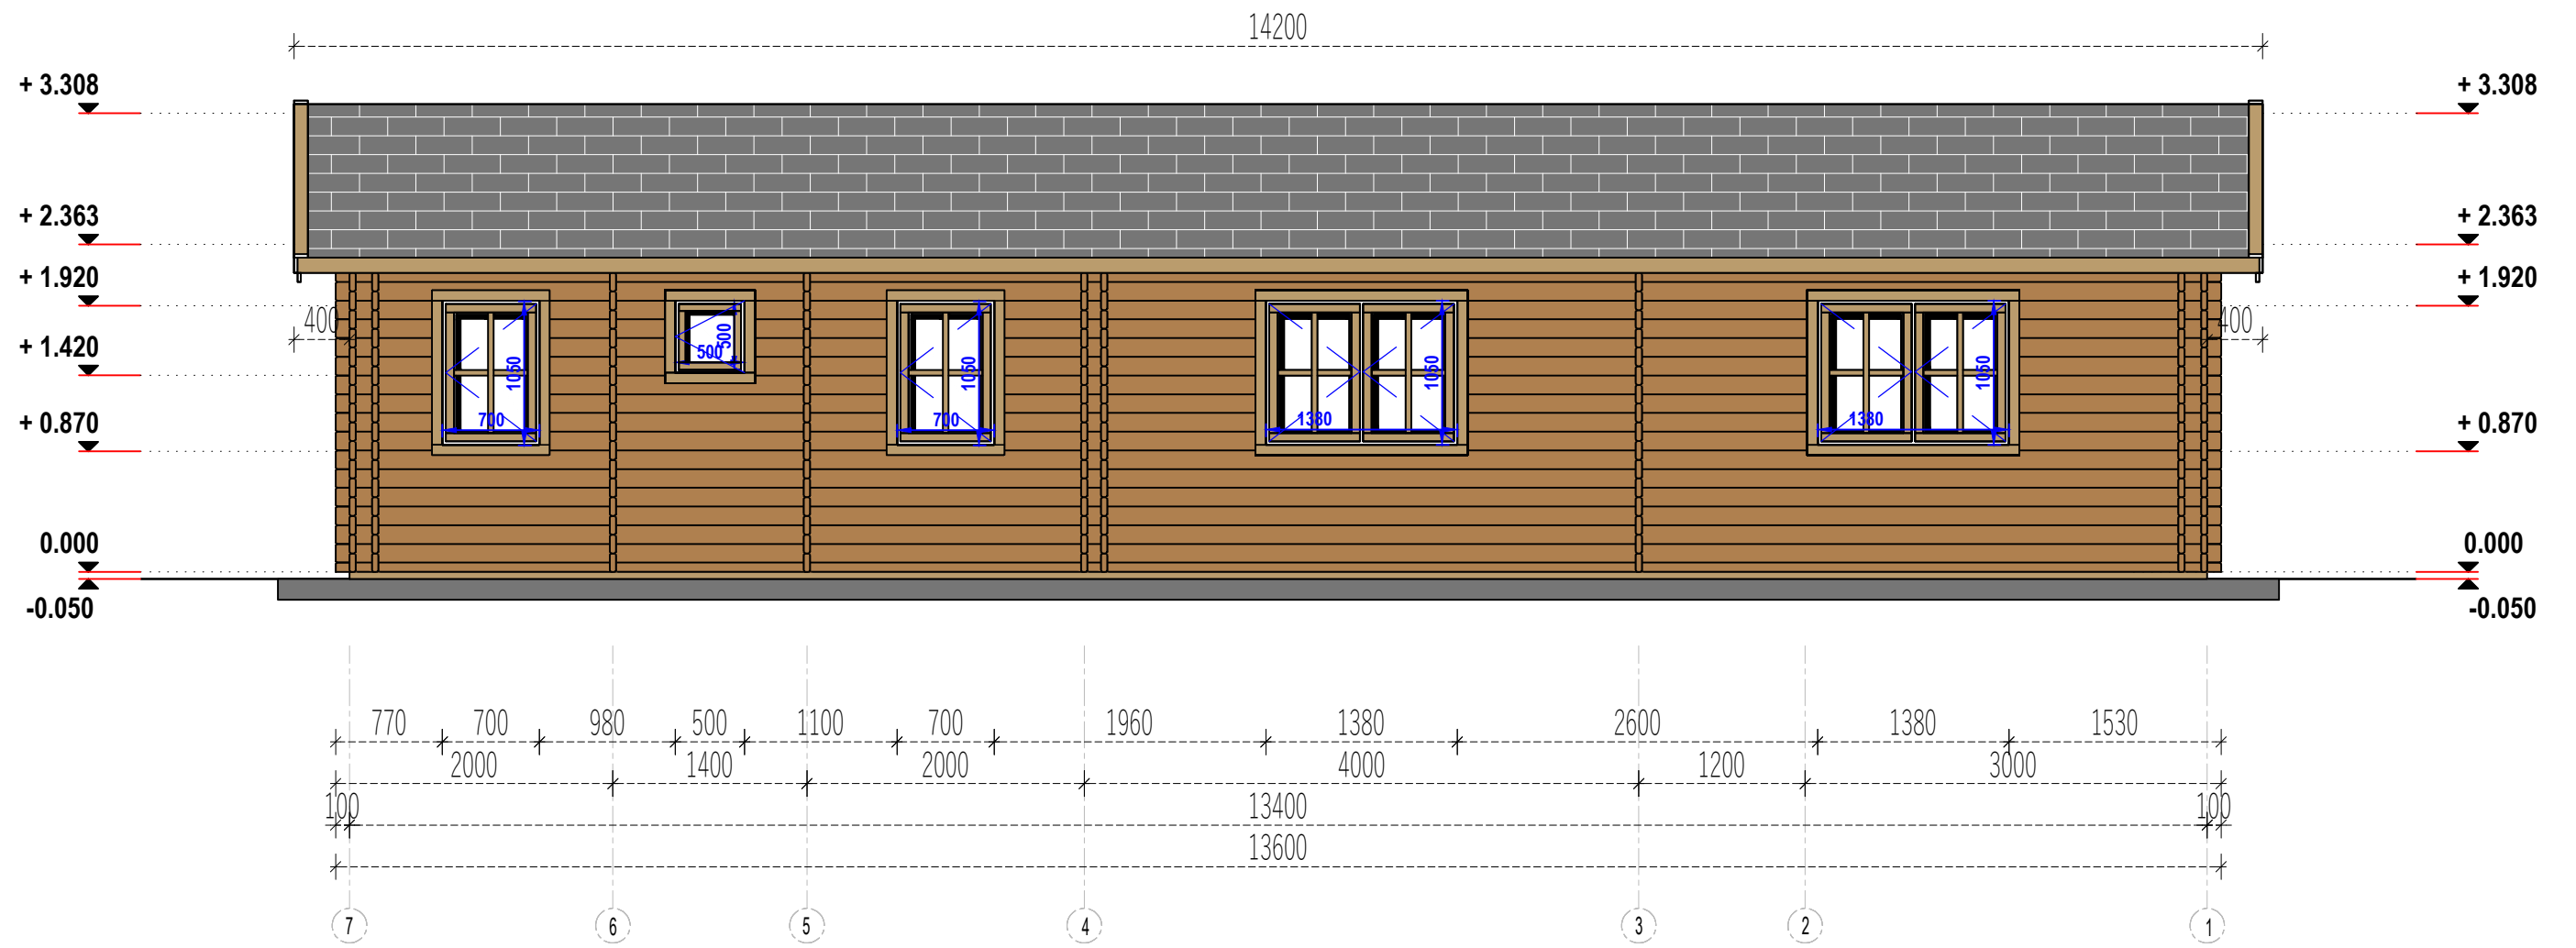


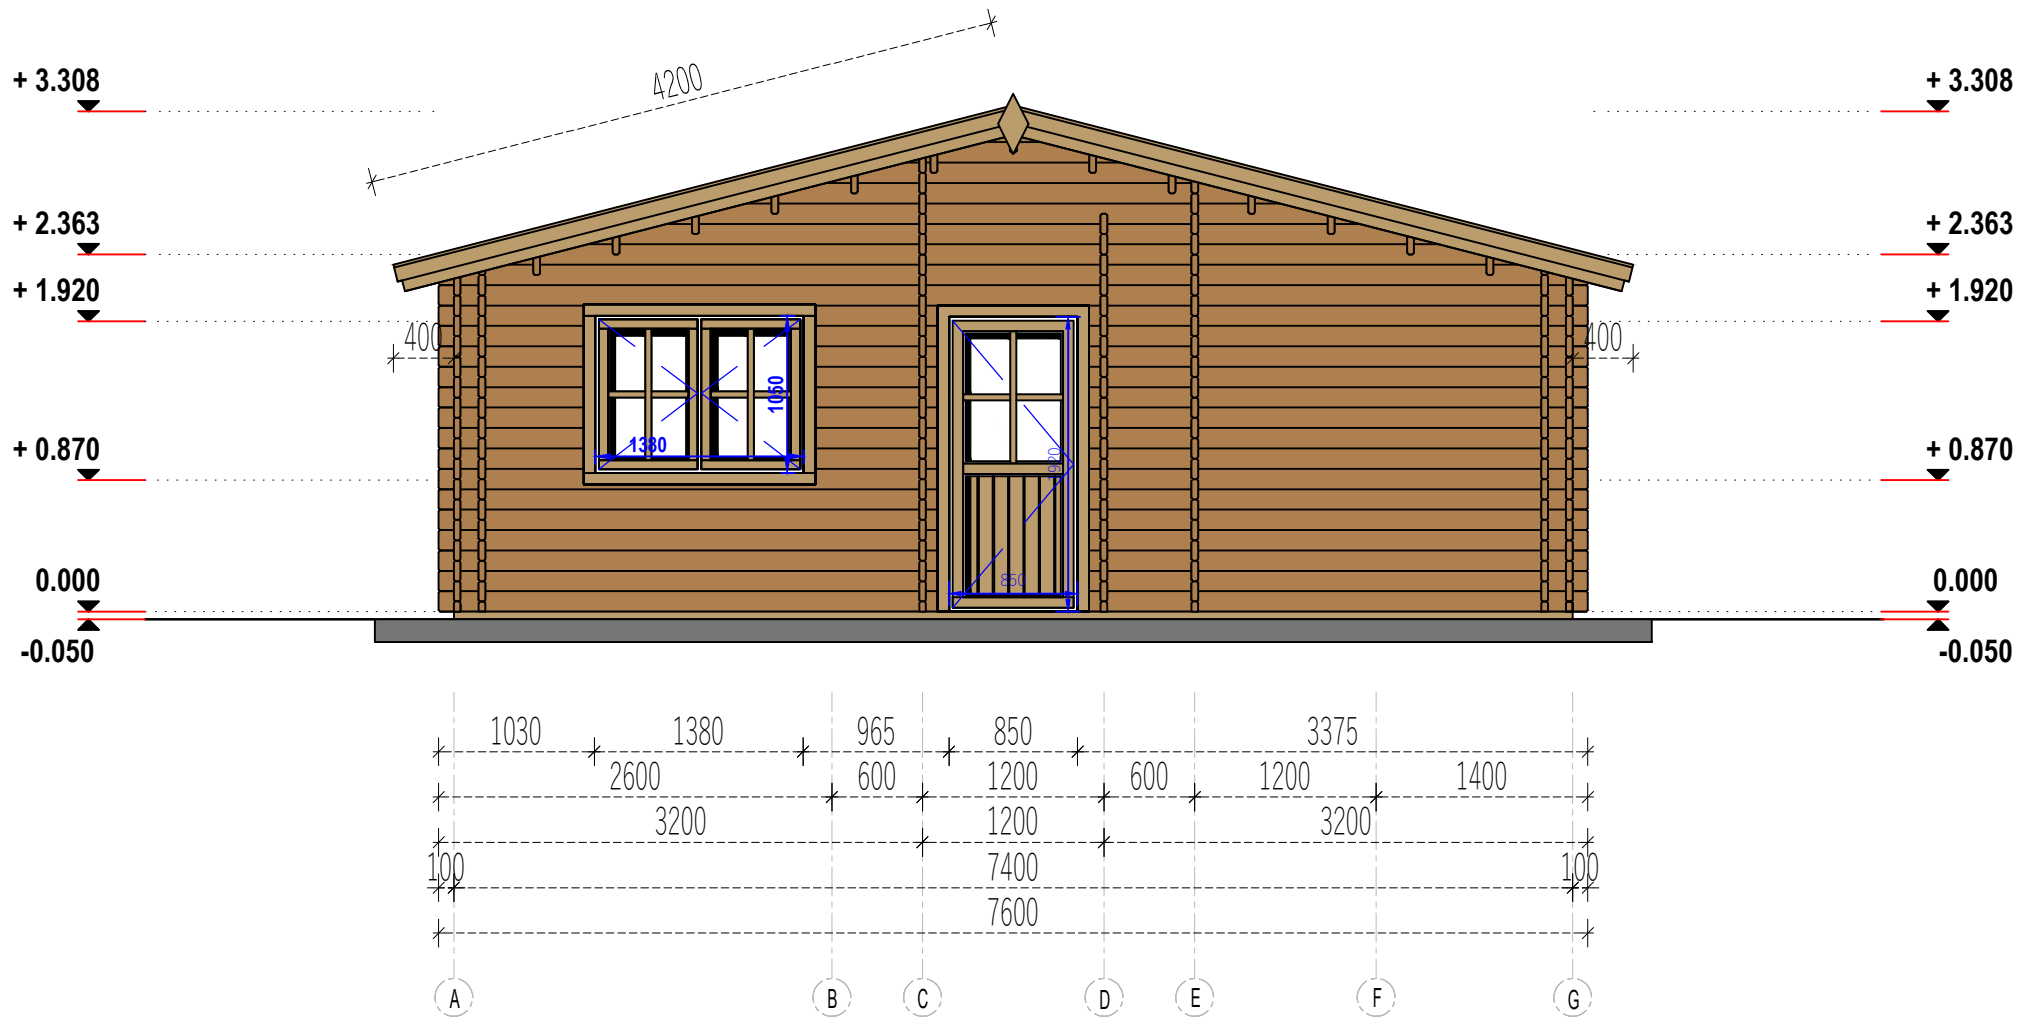


	Project Nr.				Interior area	<b>89.20m<sup>2</sup></b>	Wall thickness	<b>44+120+44</b>	-	Paper size / scale	A3 / 1:50
	-				Built - up area	<b>99.50m<sup>2</sup></b>	Built height	<b>min</b>	<b>2363</b>	1 cm - 0.50 meter  	
	-	Name	Date		Roof angle	<b>14.40°</b>		<b>max</b>	<b>3308</b>		
					Roof area	<b>119.50m<sup>2</sup></b>		<b>▲</b>	<b>1283</b>		
					Description			FACADE 7-1			




	Project Nr.				Interior area	89.20m <sup>2</sup>	Wall thickness	44+120+44	-	Paper size / scale	A4 / 1:50
	-				Built - up area	99.50m <sup>2</sup>	Built height	min	2363	1 cm - 0.50 meter 	
	-	Name	Date		Roof angle	14.40°		max	3308		
					Roof area	119.50m <sup>2</sup>		▲	1283		
					Description	FACADE A-G					

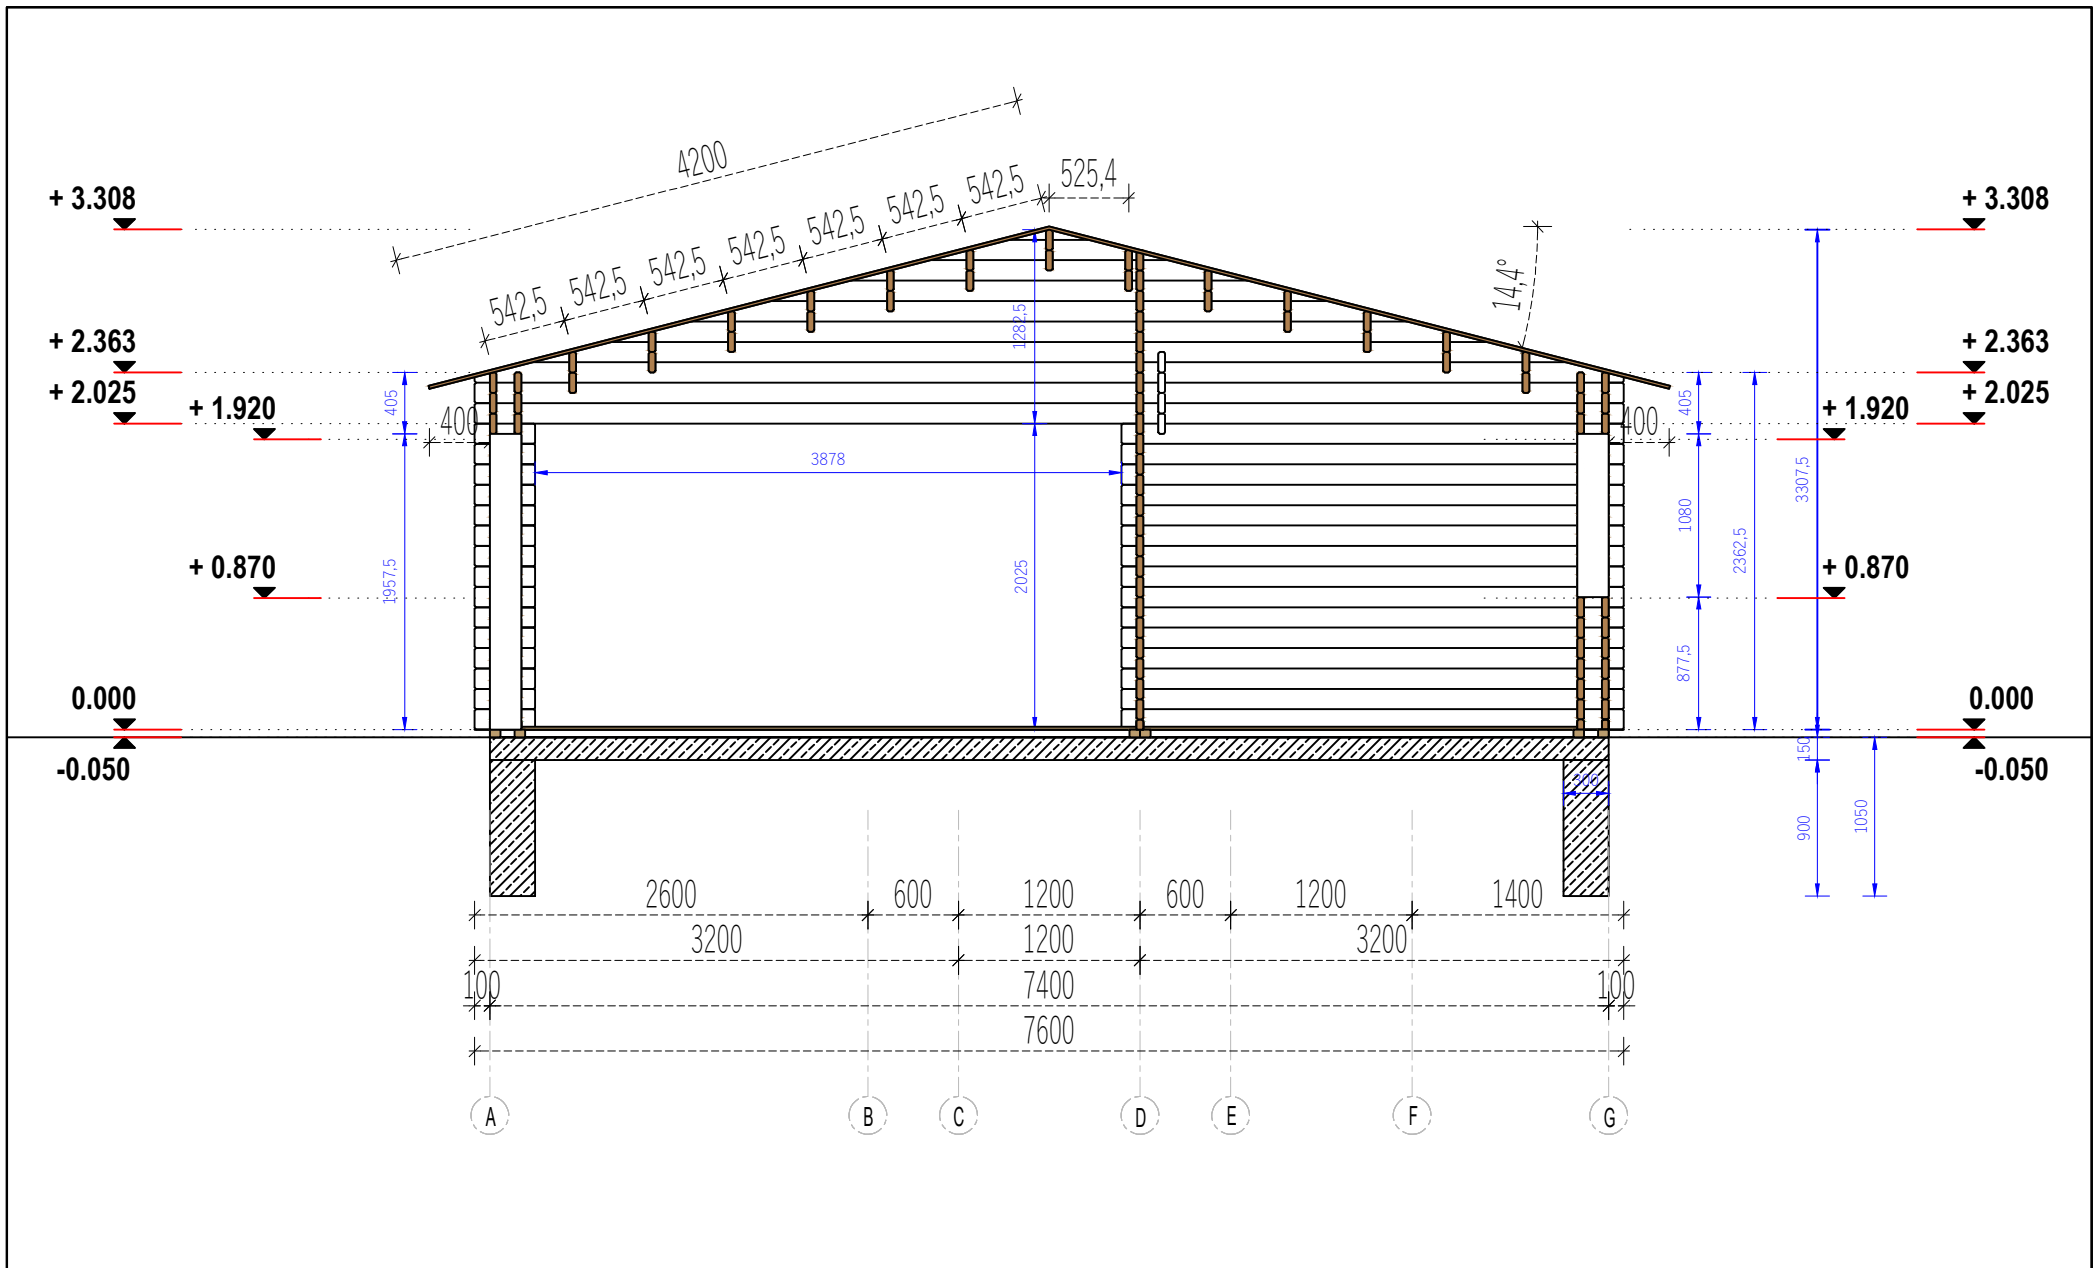All rights reserved. Any unauthorized changes to the drawing are strictly prohibited.



	Project Nr.				Interior area	89.20m <sup>2</sup>	Wall thickness	44+120+44	-	Paper size / scale	A4 / 1:50
	-				Built - up area	99.50m <sup>2</sup>	Built height	min	2363	1 cm - 0.50 meter  	
	-	Name	Date		Roof angle	14.40°		max	3308		
					Roof area	119.50m <sup>2</sup>		▲	1283		
					Description	SECTION A-A					

All rights reserved. Any unauthorized changes to the drawing are strictly prohibited.

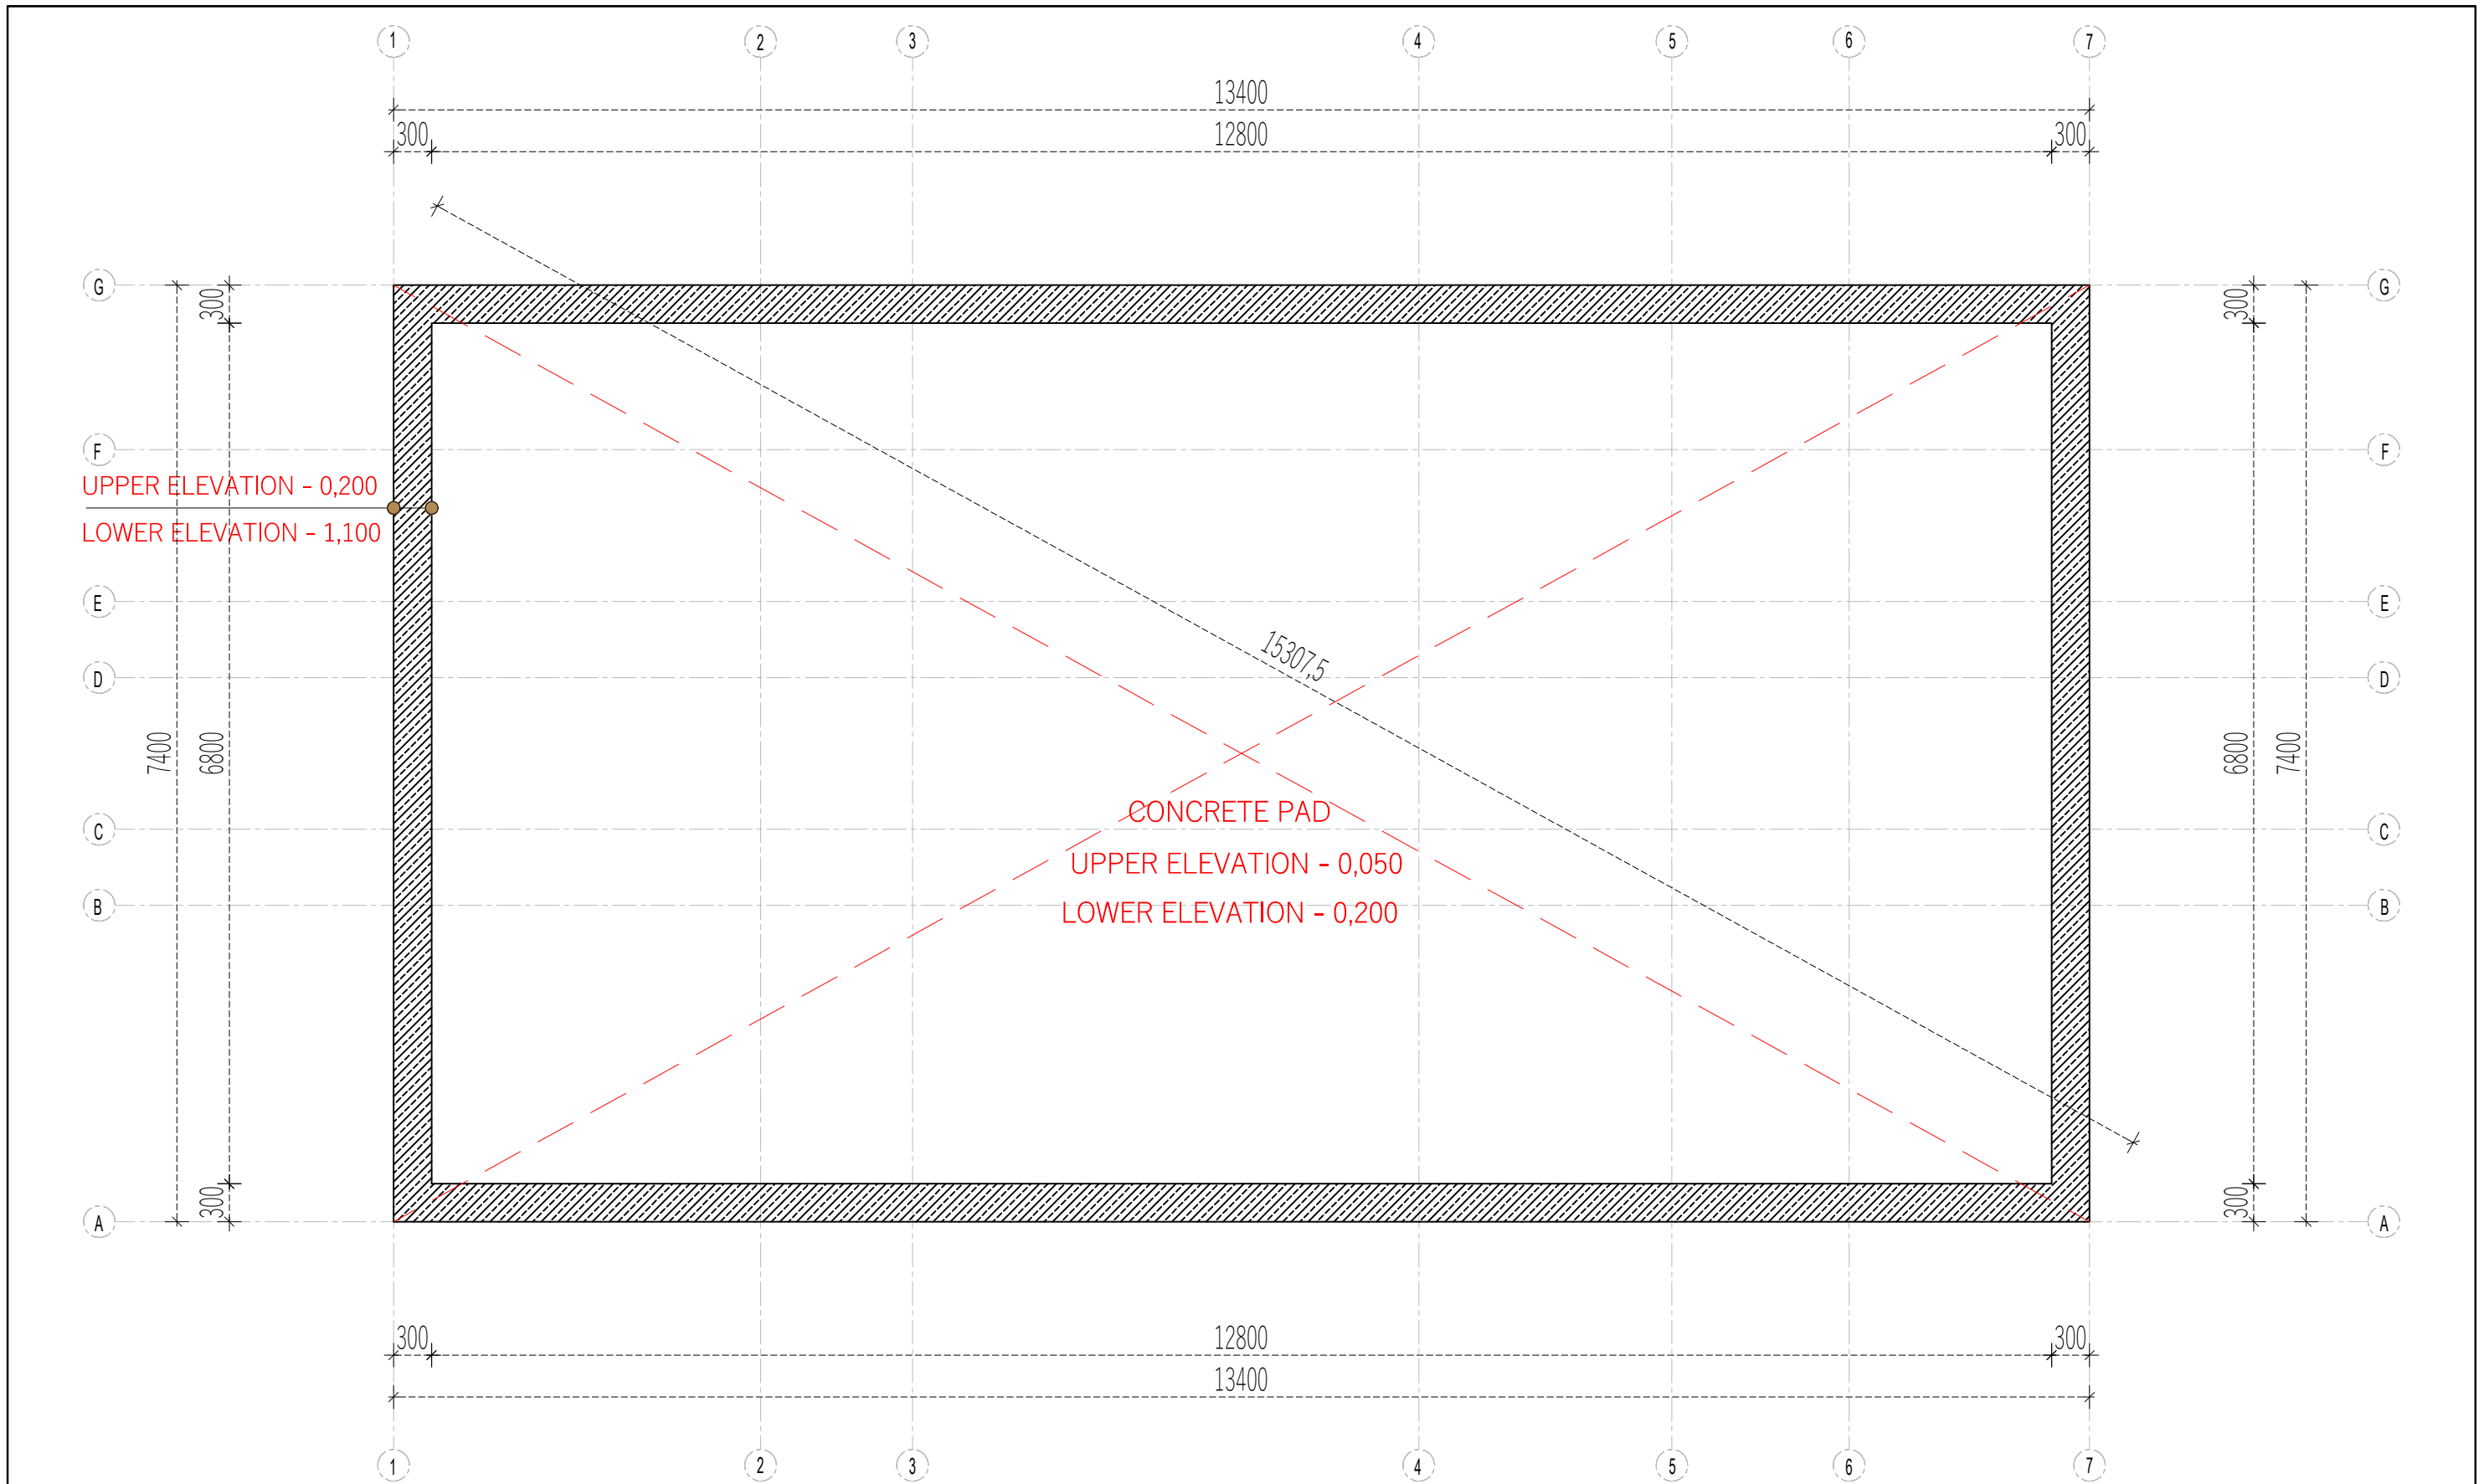

	Project Nr.				Interior area	<b>89.20m<sup>2</sup></b>	Wall thickness	<b>44+120+44</b>	-	Paper size / scale	A3 / 1:50
	-				Built - up area	<b>99.50m<sup>2</sup></b>	Built height	<b>min</b>	<b>2363</b>	1 cm - 0.50 meter  0      1.00 m      2.00 m      3.00 m      4.00 m 2 cm      4 cm      6 cm      8 cm	
	-	Name	Date		Roof angle	<b>14.40°</b>		<b>max</b>	<b>3308</b>		
					Roof area	<b>119.50m<sup>2</sup></b>		<b>▲</b>	<b>1283</b>		
					Description	<b>FOUNDATION PLAN</b>					