




	Project Nr.				Interior area	49.00 m²	Wall thickness	44	M.S.	Paper size / scale	A3 / 1:50
	-				Built - up area	50.30 m²	Built height	min	2295		
	-	Name	Date	Roof angle	13.30 °	max		2970			
				Roof area	60.00 m²	▲		875			
		Description				FLOOR PLAN					

All rights reserved. Any unauthorized changes to the drawing are strictly prohibited.

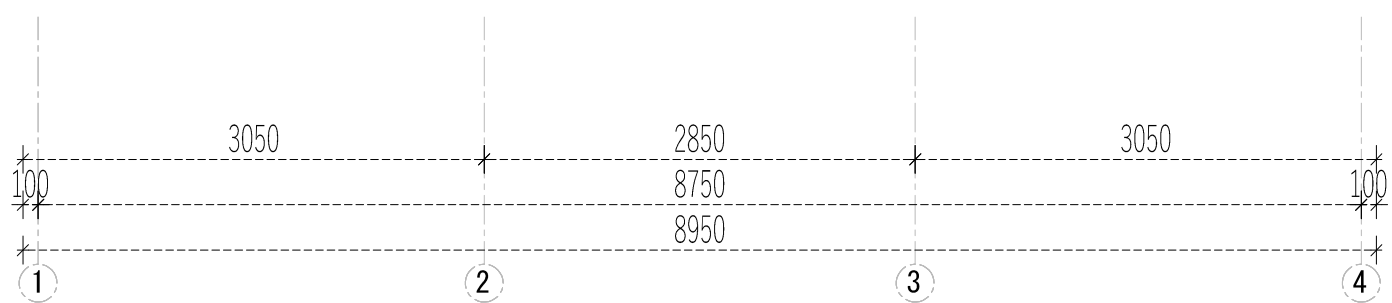



	Project Nr.			Interior area	49.00 m ²	Wall thickness	44	M.S.	Paper size / scale	A4 / 1:50	
	-			Built - up area	50.30 m ²	Built height	min	2295	 1 cm - 0.50 meter		
	-		Name	Date	Roof angle		13.30 °	max			2970
				Roof area	60.00 m ²		▲	875			
	Description				FACADE 1-4						

All rights reserved. Any unauthorized changes to the drawing are strictly prohibited.

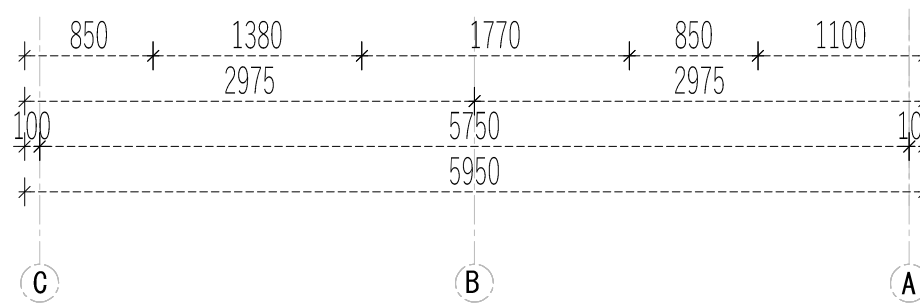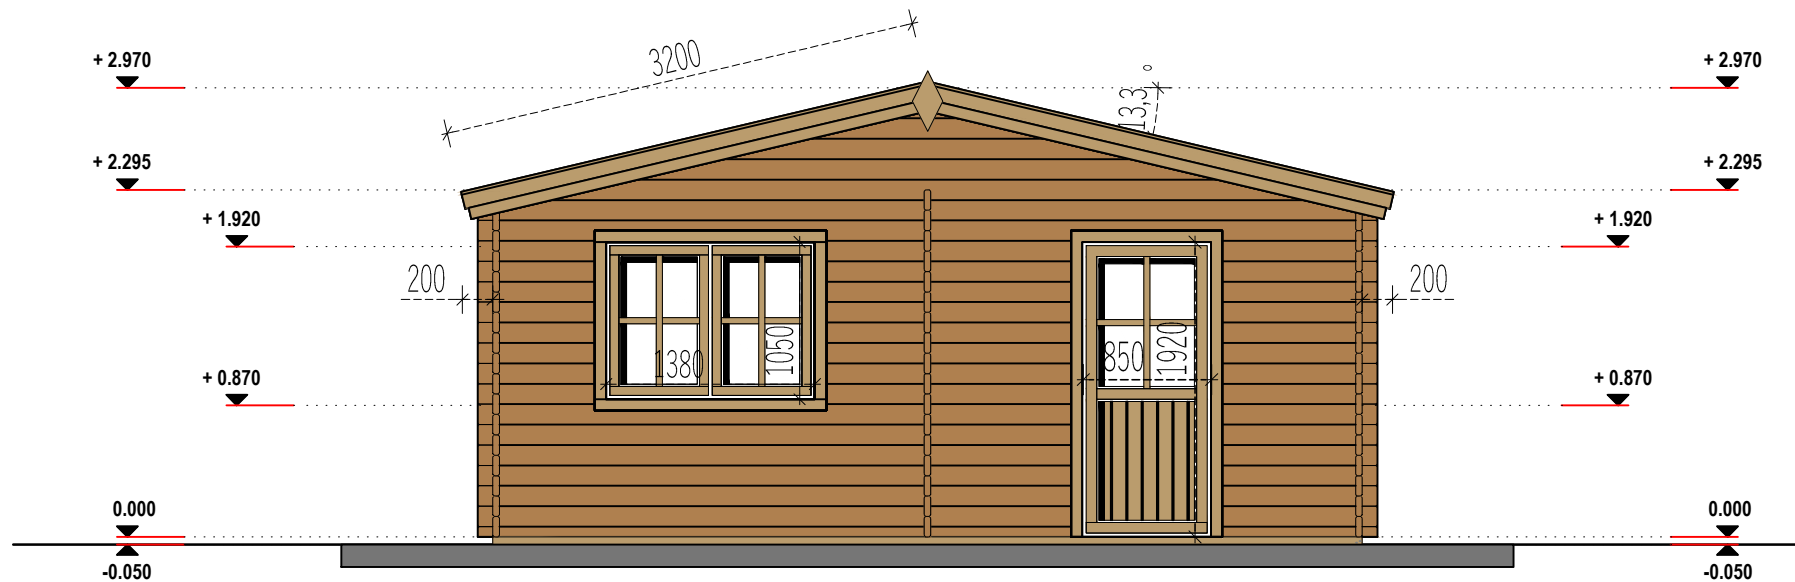



	Project Nr.			Interior area	49.00 m ²	Wall thickness	44	M.S.	Paper size / scale	A4 / 1:50
	-			Built - up area	50.30 m ²	Built height	min	2295		
	-			Roof angle	13.30 °		max	2970		
	Name			Date	Roof area		60.00 m ²	▲		
	Description				FACADE C-A					

All rights reserved. Any unauthorized changes to the drawing are strictly prohibited.

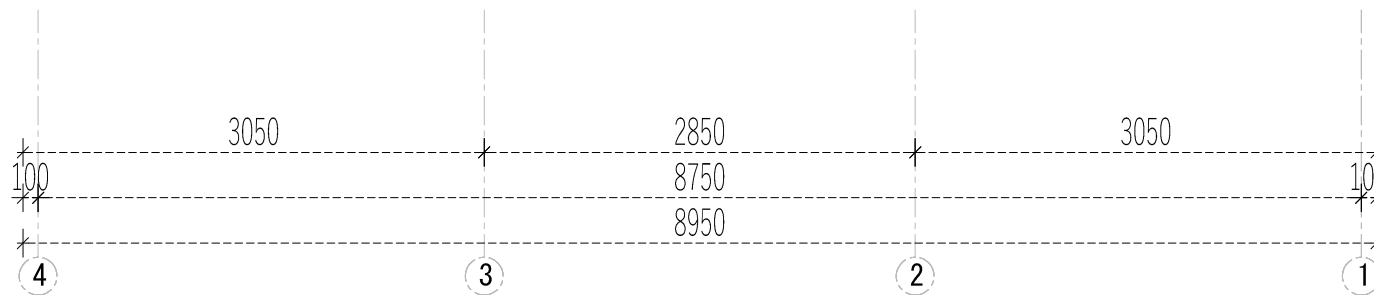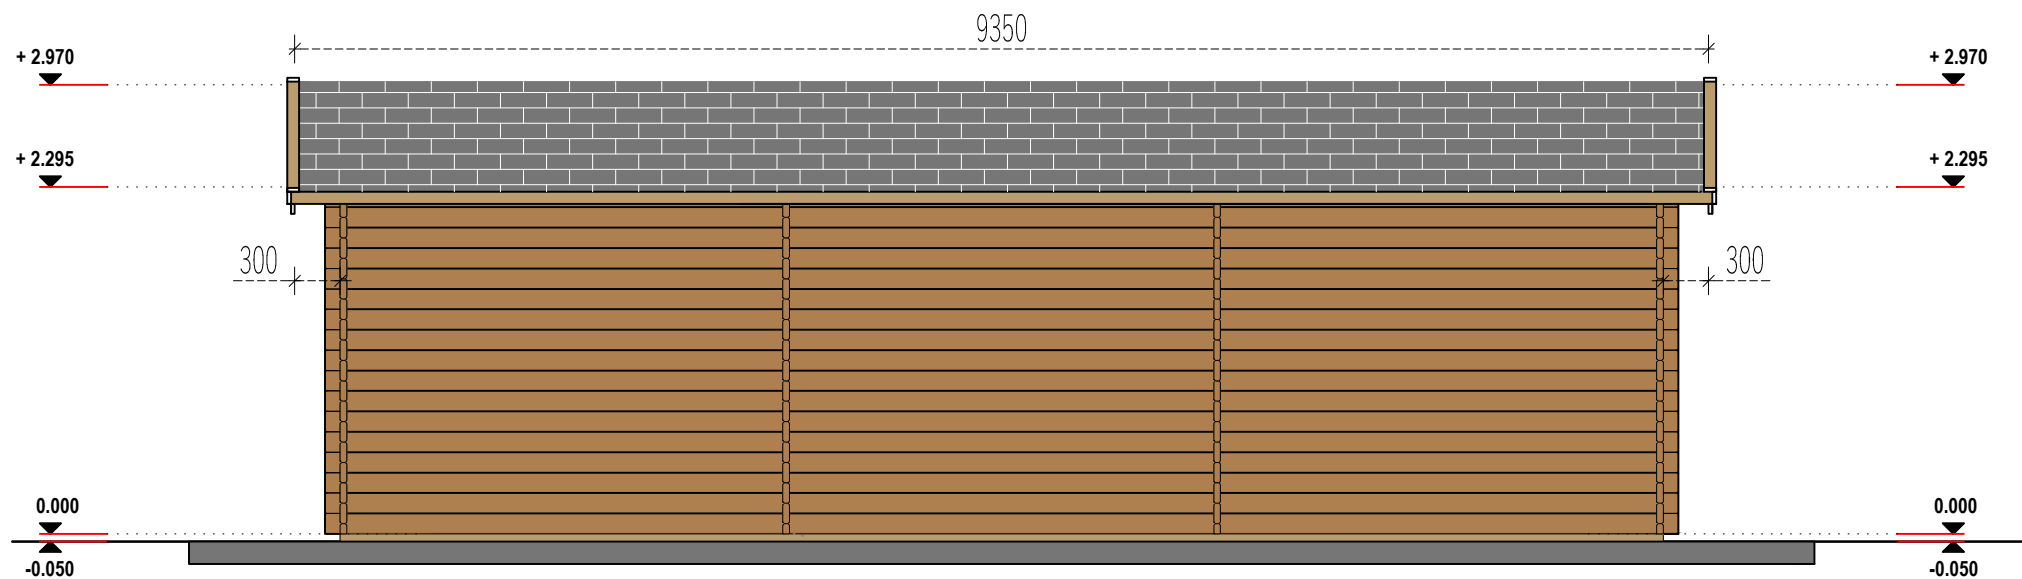


	Project Nr.			Interior area	49.00 m ²	Wall thickness	44	M.S.	Paper size / scale	A4 / 1:50
	-			Built - up area	50.30 m ²	Built height	min	2295	1 cm - 0.50 meter 	
	-			Roof angle	13.30 °		max	2970		
	-			Name	Date		Roof area	60.00 m ²		
	-				Description	FACADE 4-1				

All rights reserved. Any unauthorized changes to the drawing are strictly prohibited.

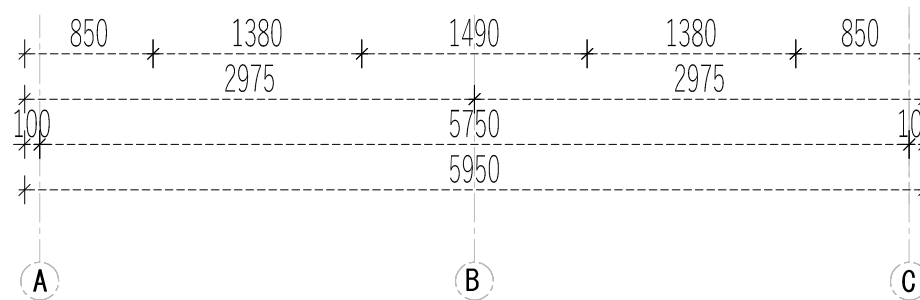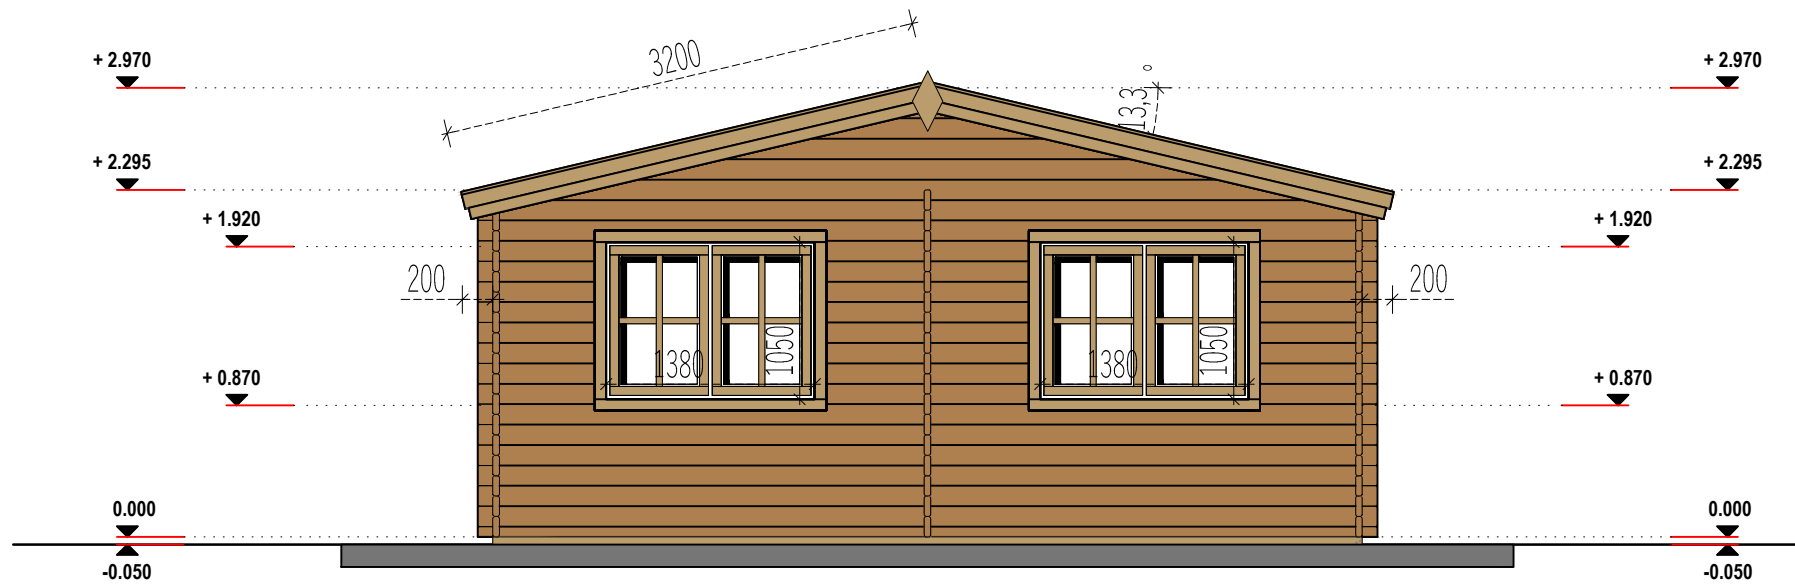


	Project Nr.			Interior area	49.00 m ²	Wall thickness	44	M.S.	Paper size / scale	A4 / 1:50
	-			Built - up area	50.30 m ²	Built height	min	2295	 1 cm - 0.50 meter	
	-			Roof angle	13.30 °		max	2970		
	Name	Date		Roof area	60.00 m ²		▲	875		
	Description				FACADE A-C					

All rights reserved. Any unauthorized changes to the drawing are strictly prohibited.

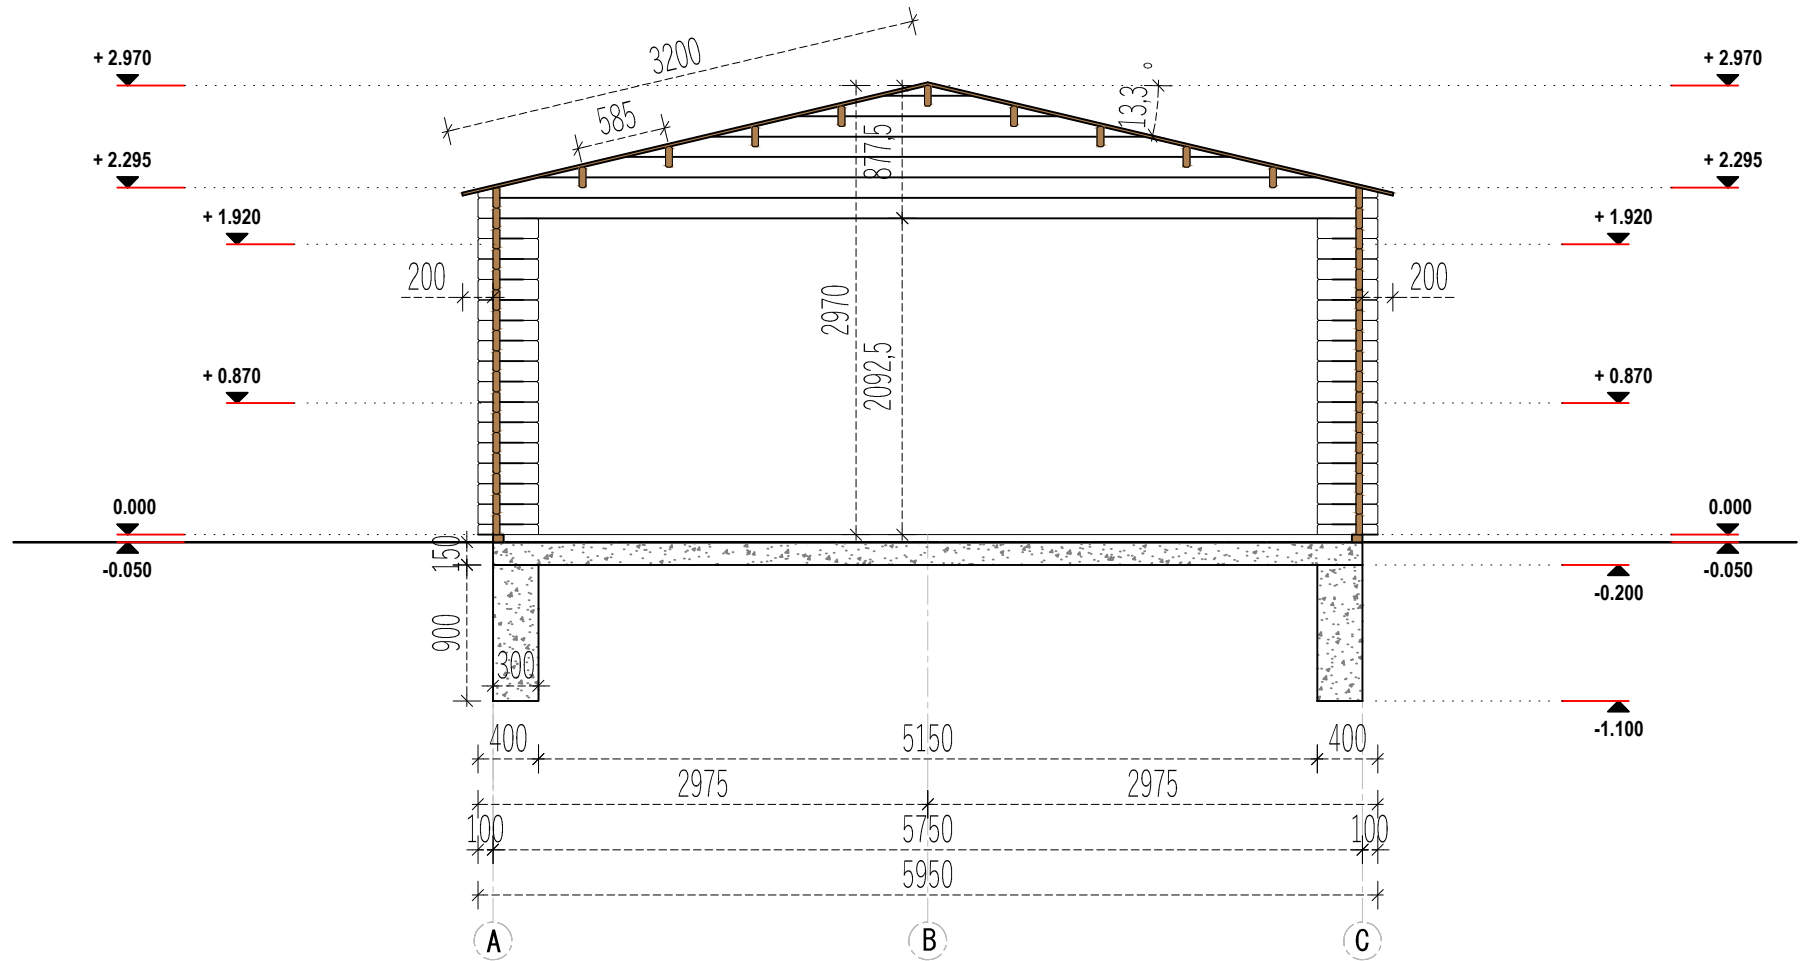

Project Nr.		Interior area	49.00 m²	Wall thickness	44	M.S.	Paper size / scale	A4 / 1:50	
-		Built - up area	50.30 m²	Built height	min	2295	1 cm - 0.50 meter 		
-	Name	Date	Roof angle		13.30 °	max			2970
			Roof area		60.00 m²	▲			875
		Description	SECTION A-A						

All rights reserved. Any unauthorized changes to the drawing are strictly prohibited.

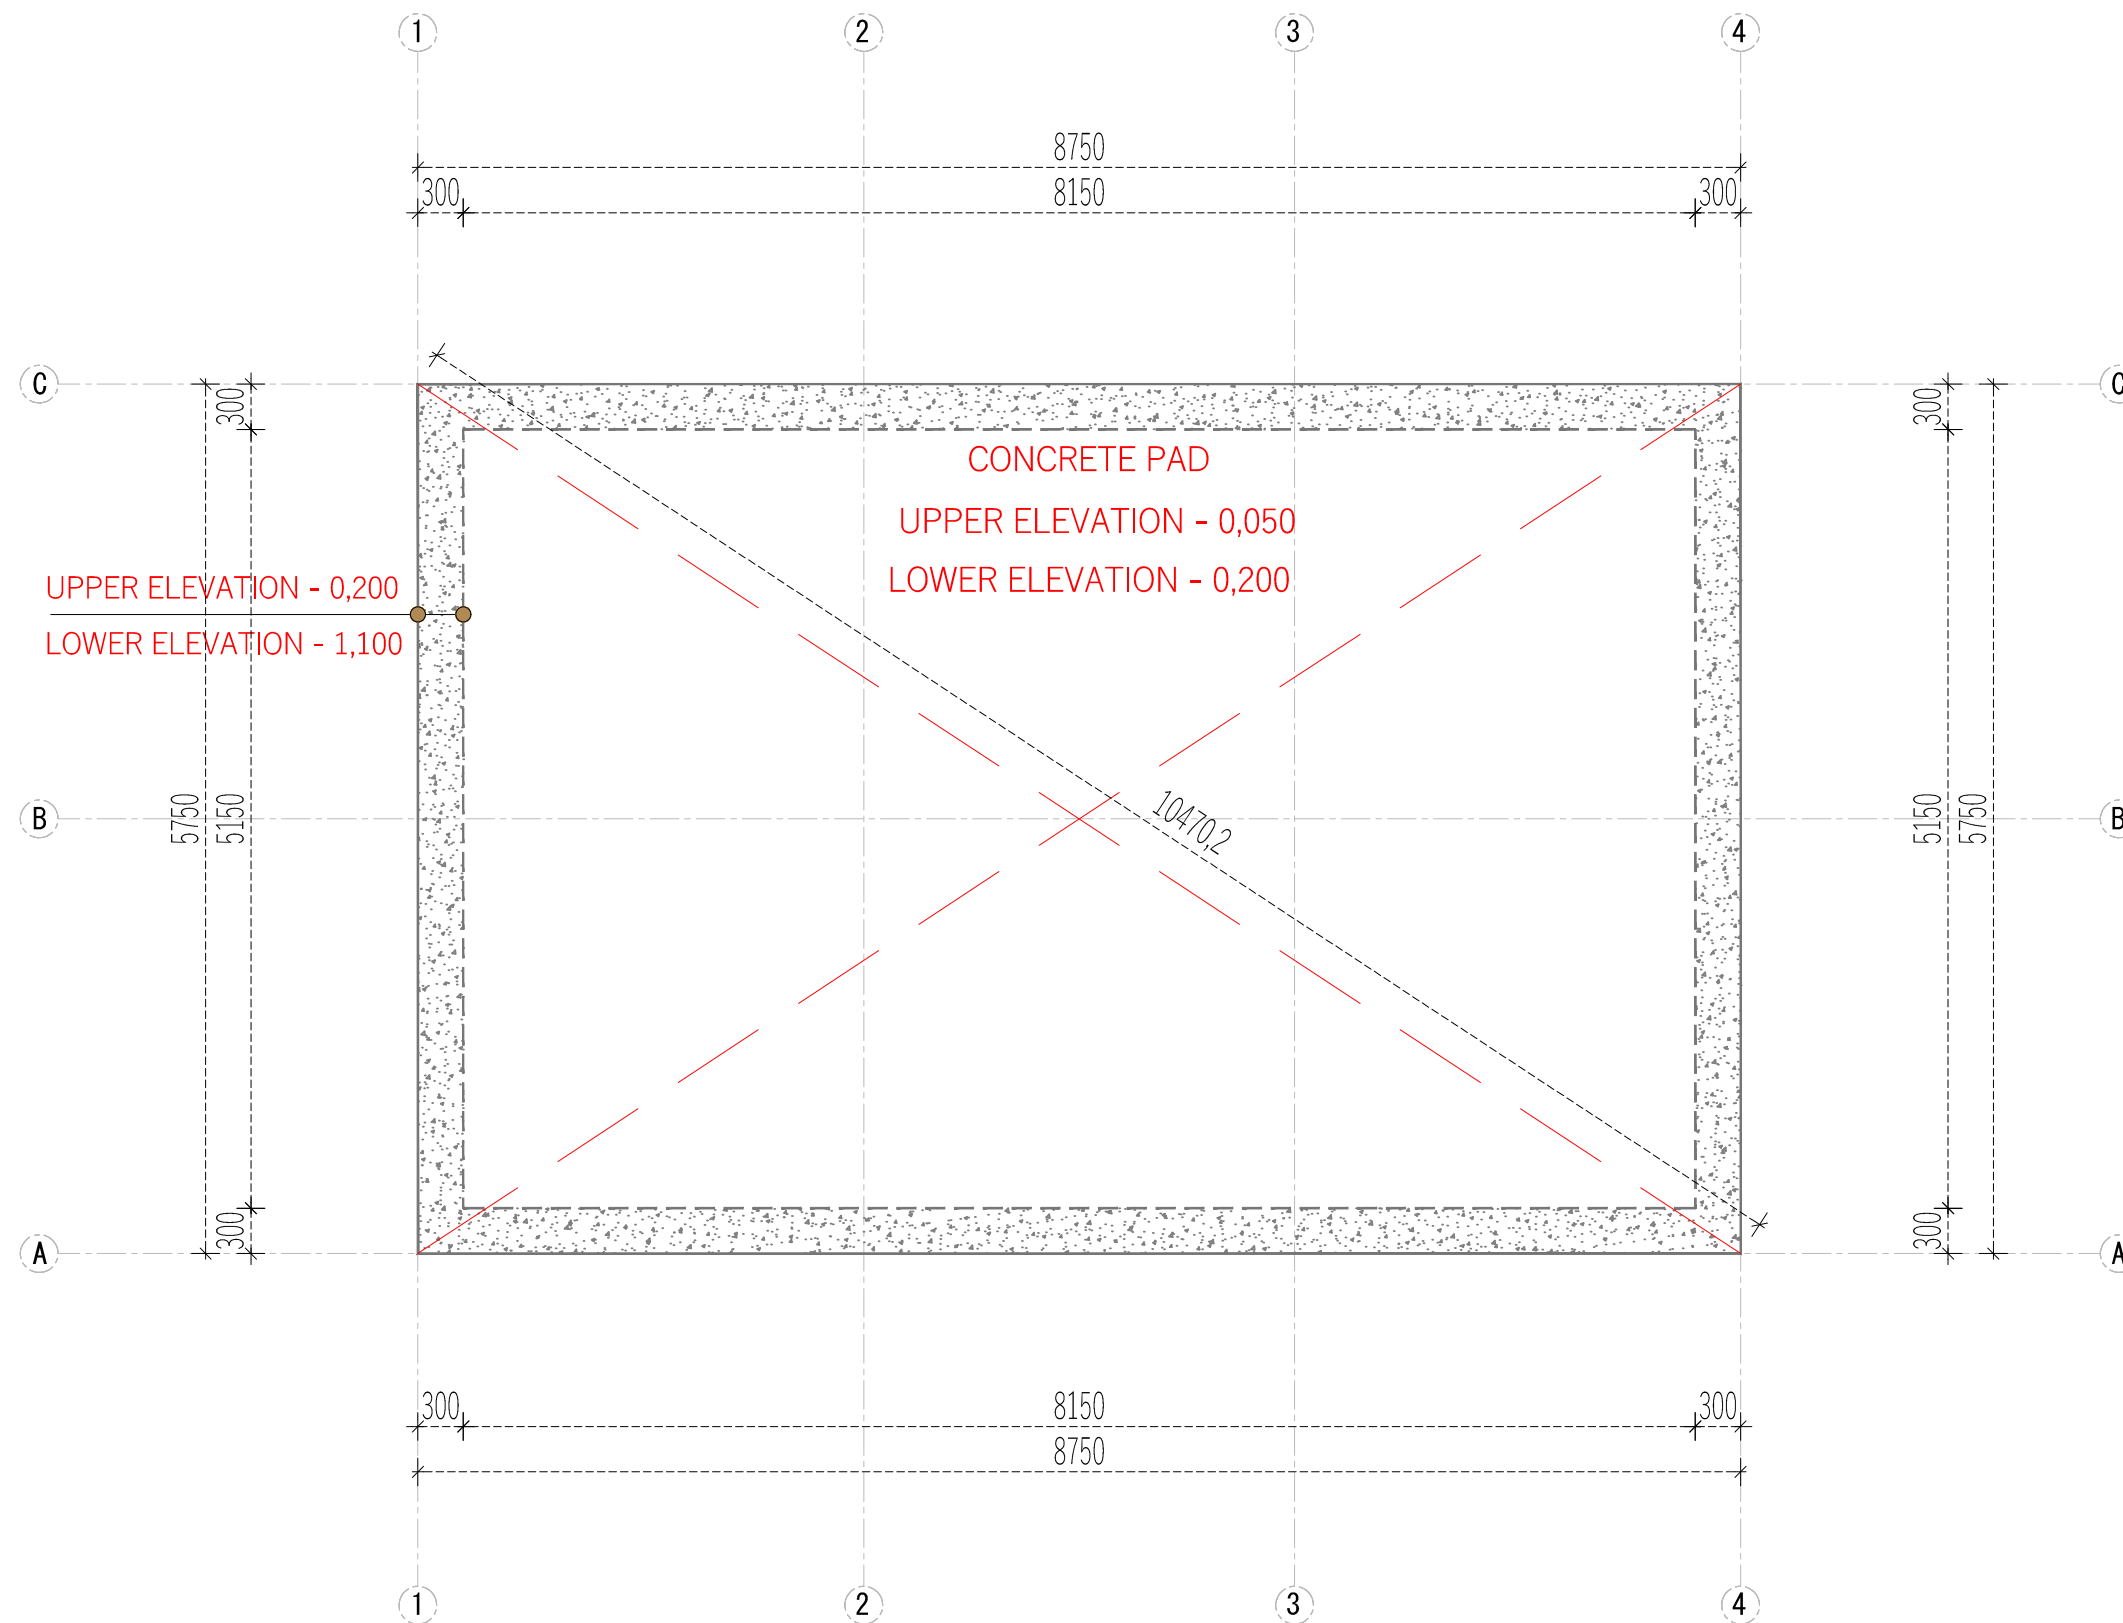

	Project Nr.				Interior area	49.00 m²	Wall thickness	44	M.S.	Paper size / scale	A3 / 1:50
	-				Built - up area	50.30 m²	Built height	min	2295	1 cm - 0.50 meter 0 1.00 m 2.00 m 3.00 m 4.00 m 2 cm 4 cm 6 cm 8 cm	
	-	Name	Date		Roof angle	13.30 °		max	2970		
					Roof area	60.00 m²		▲	875		
					Description	FOUNDATION PLAN					