





68 Takoma 12,02x8,02
S26884

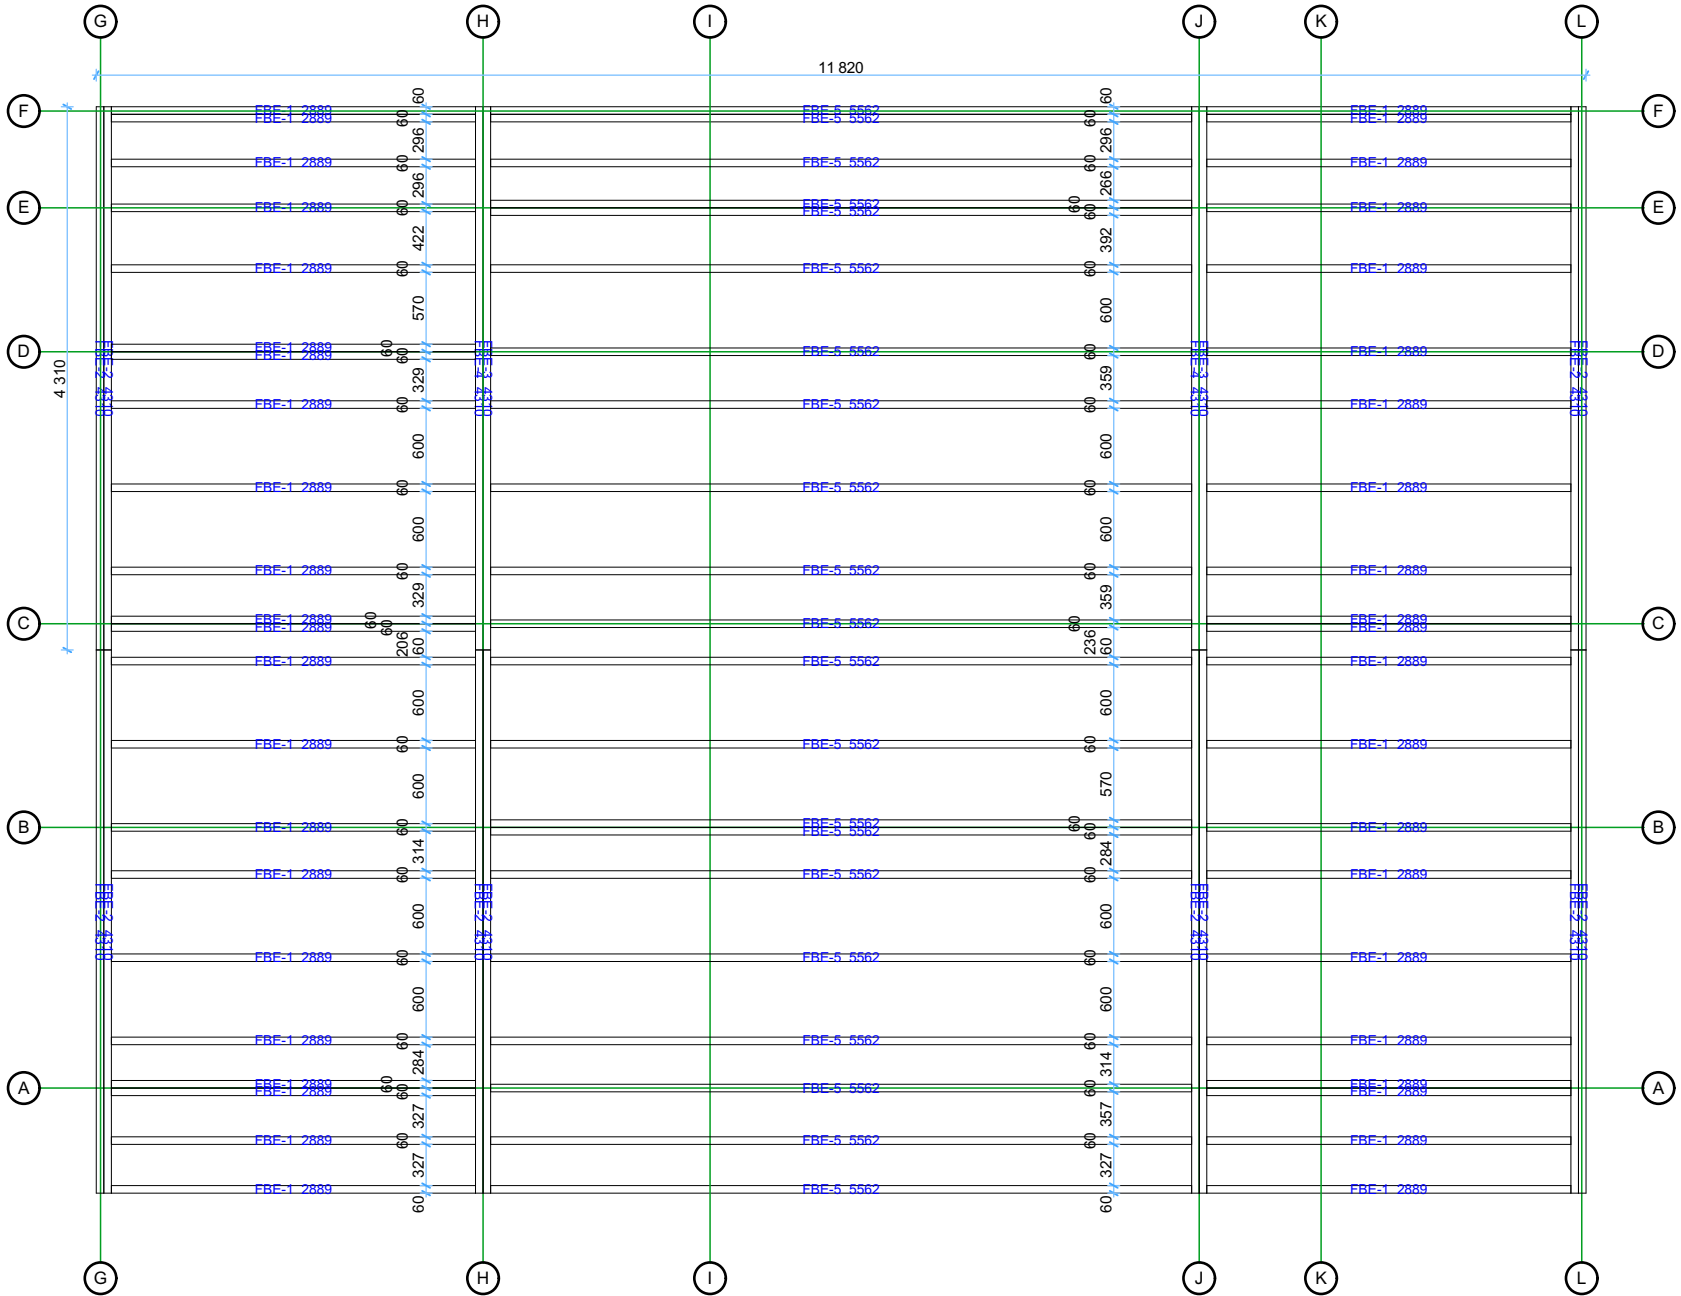


Thickness:	Project name:	Project ID:	Year:	Page:
68	Takoma 12,02x8,02	S26884	2025	2

1:60

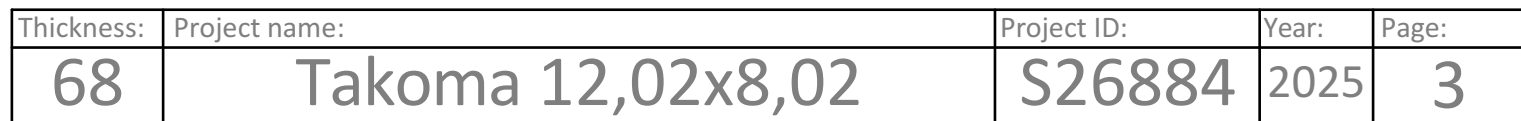


Floor boards

1:60

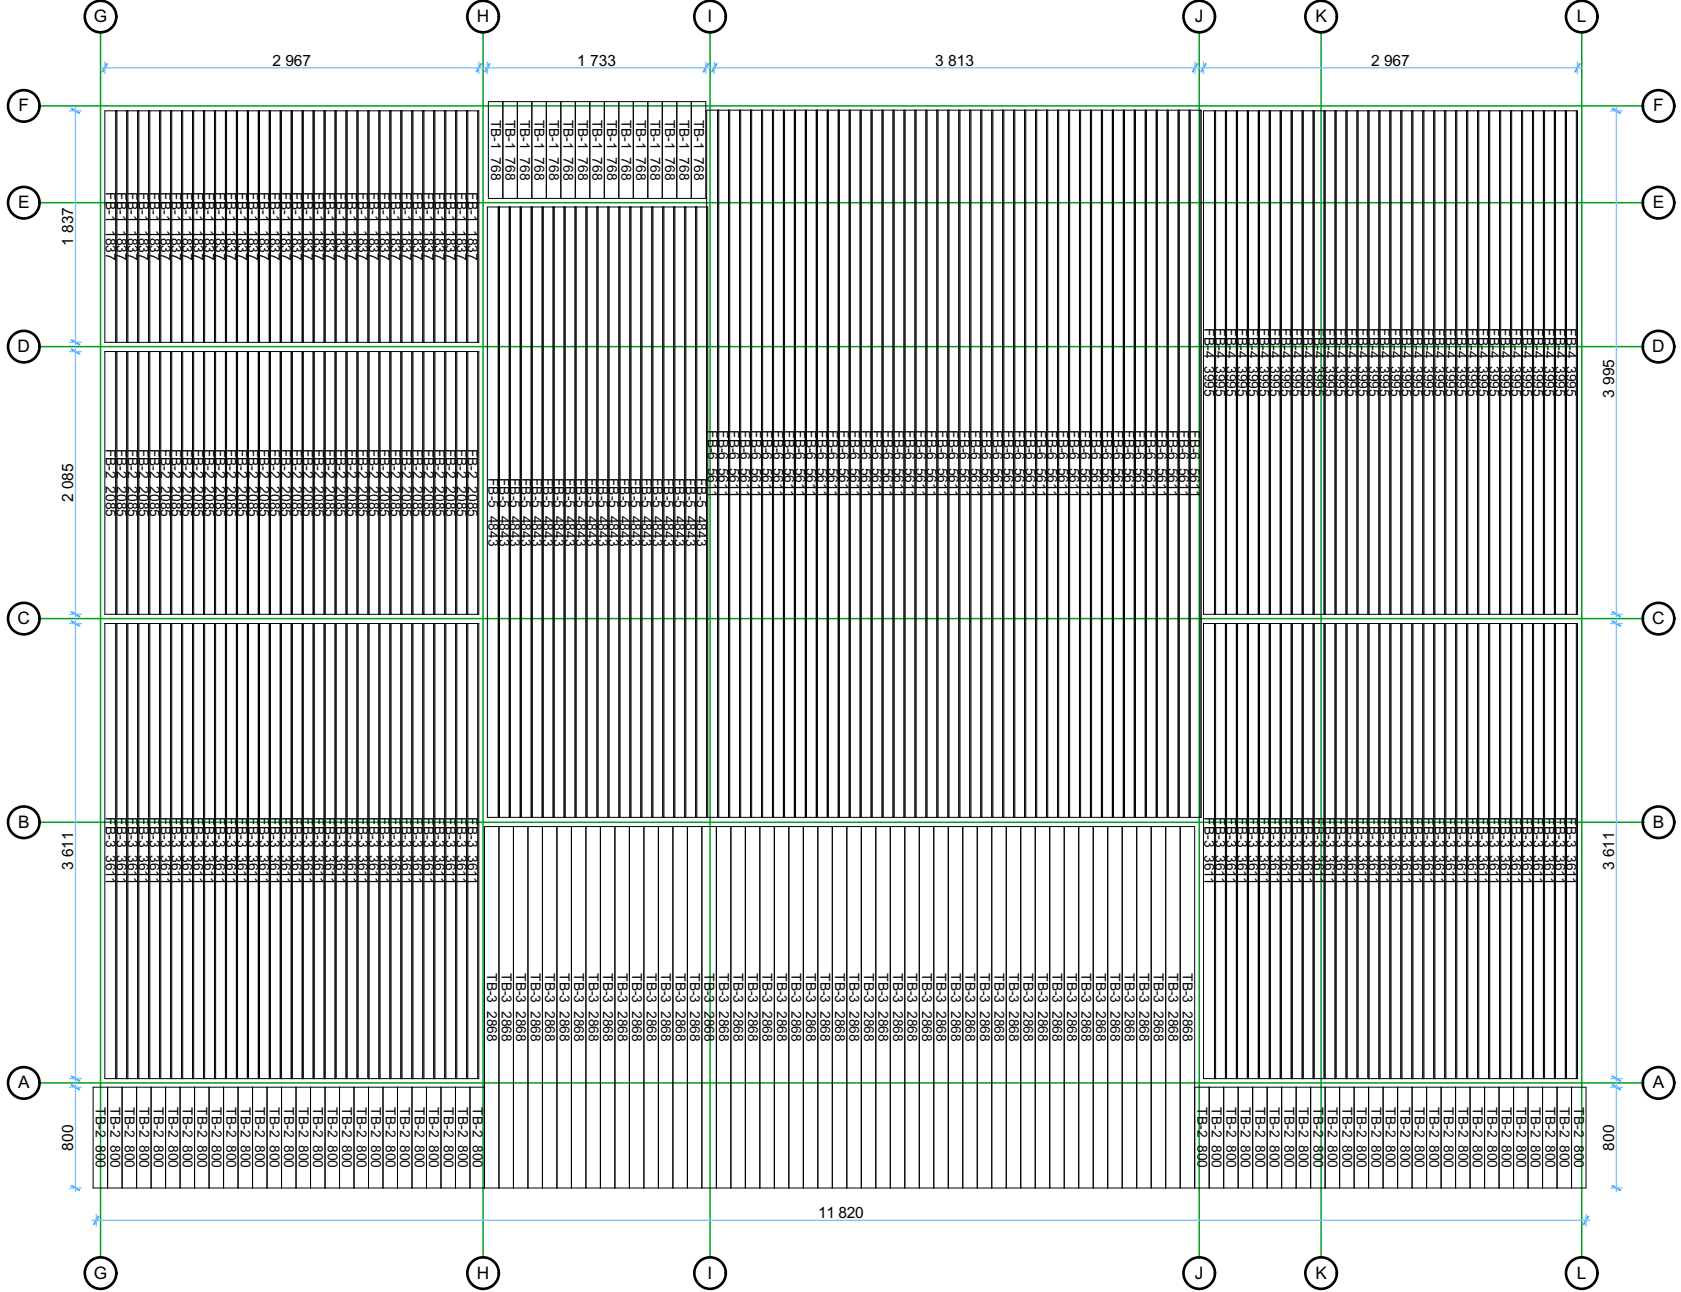


Thickness:	Project name:	Project ID:	Year:	Page:
68	Takoma 12,02x8,02	S26884	2025	4

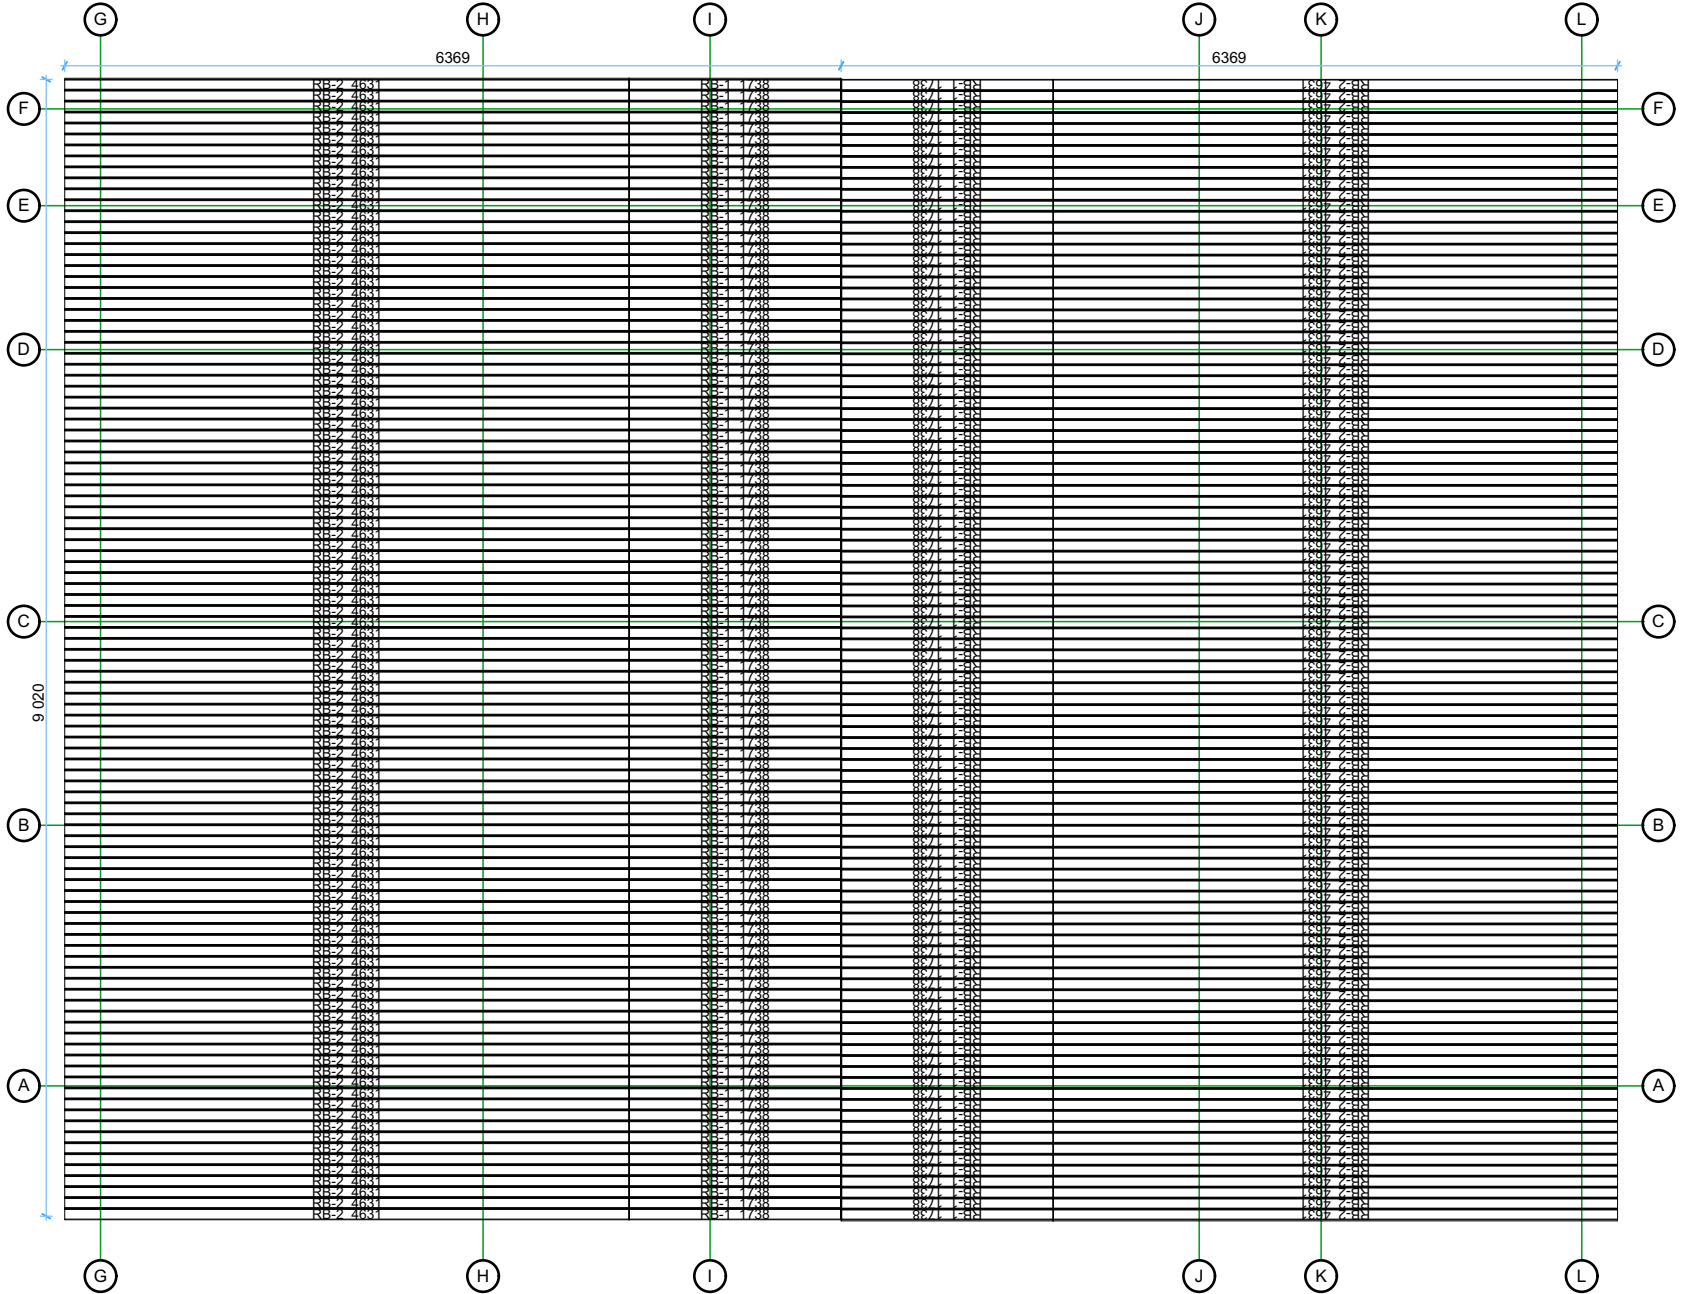


Thickness:	Project name:	Project ID:	Year:	Page:
68	Takoma 12,02x8,02	S26884	2025	5

Walls and purlins positions

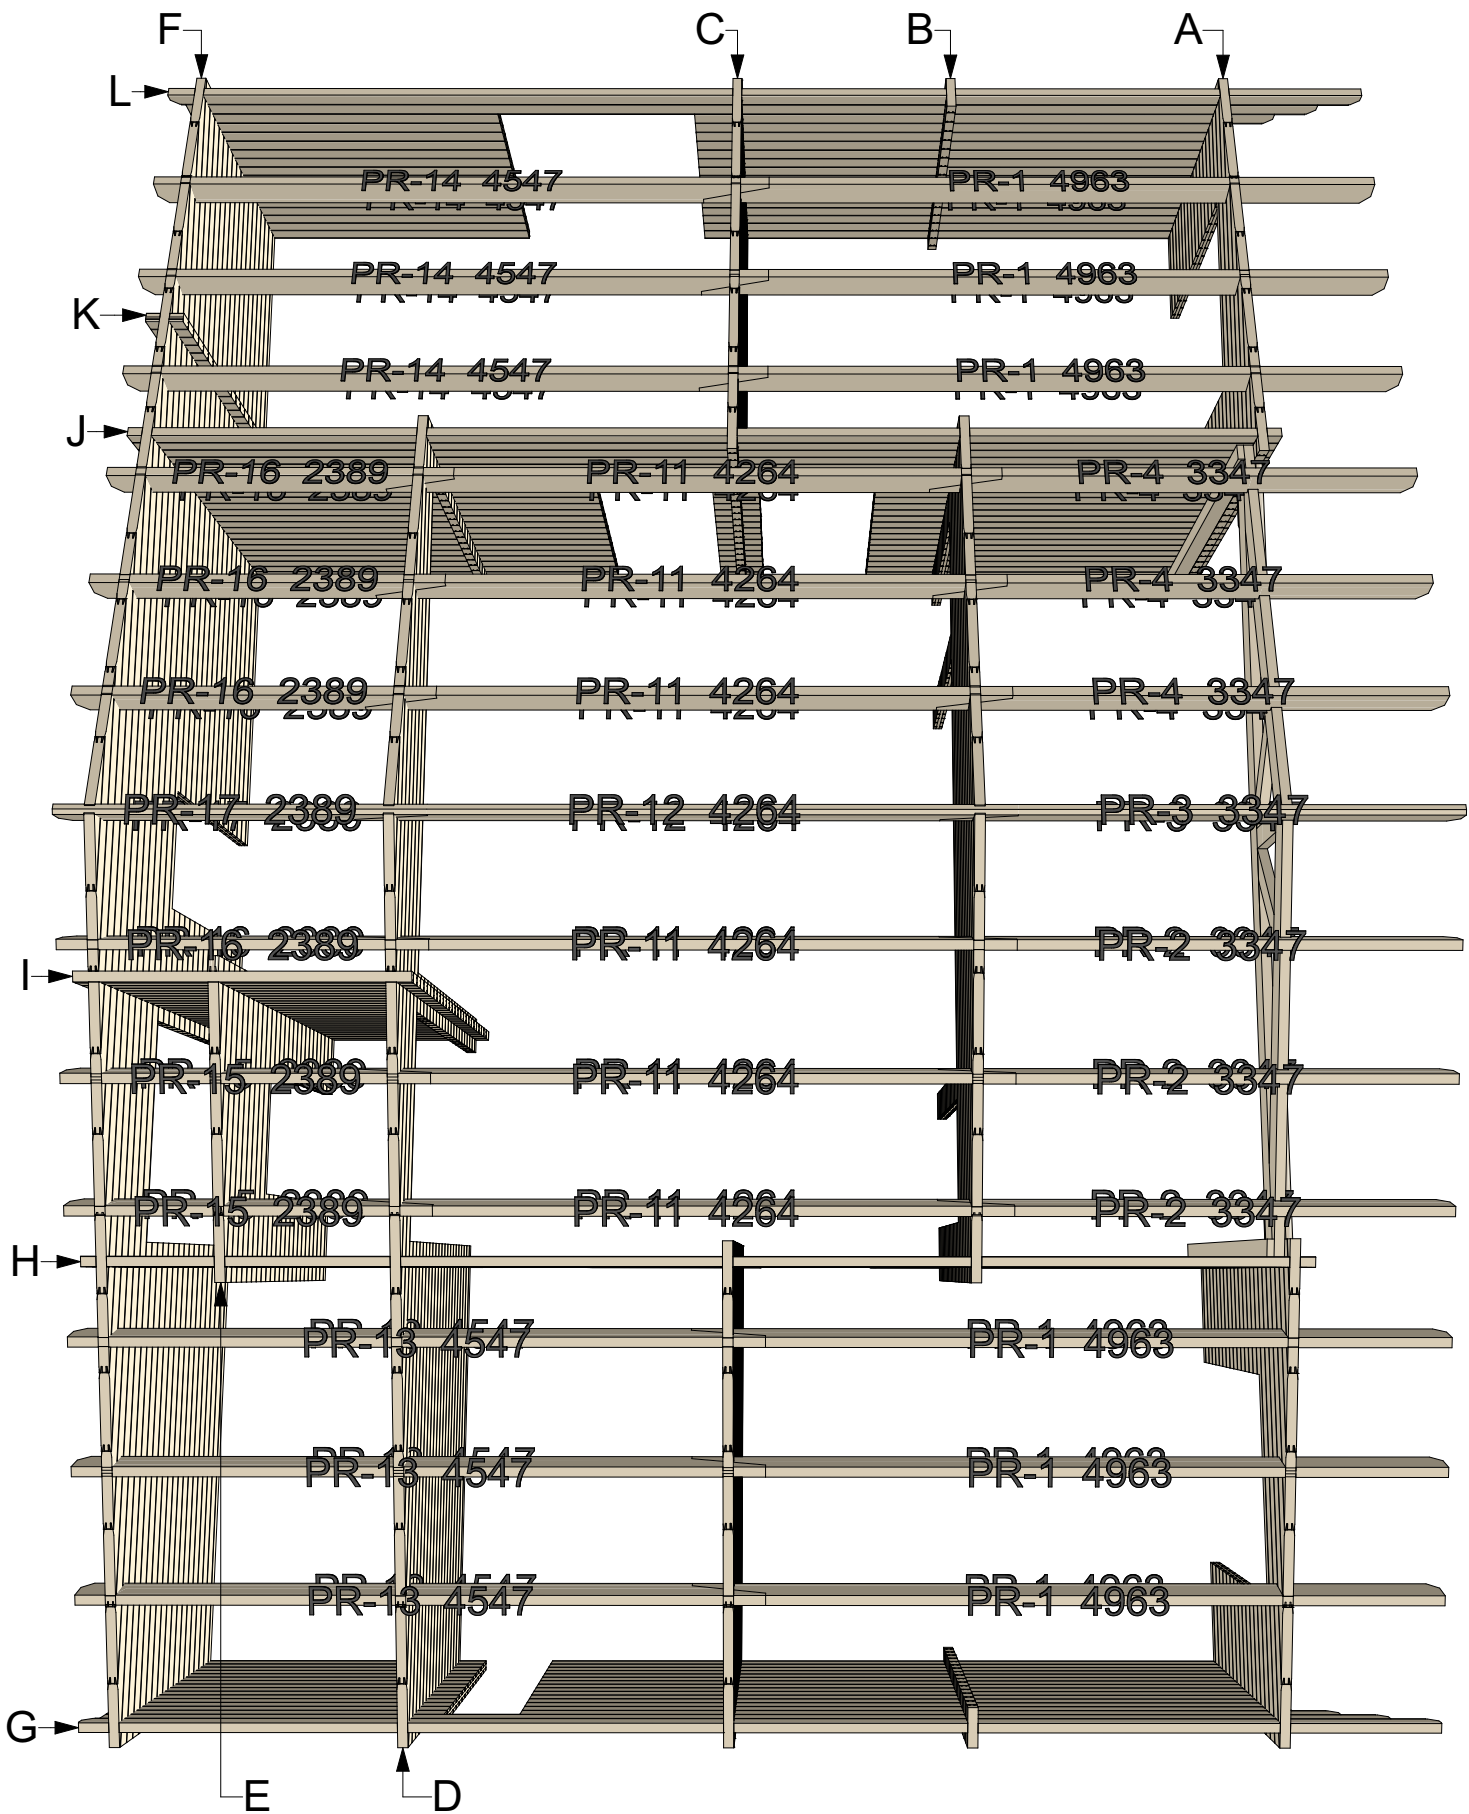


Wall A

1:50

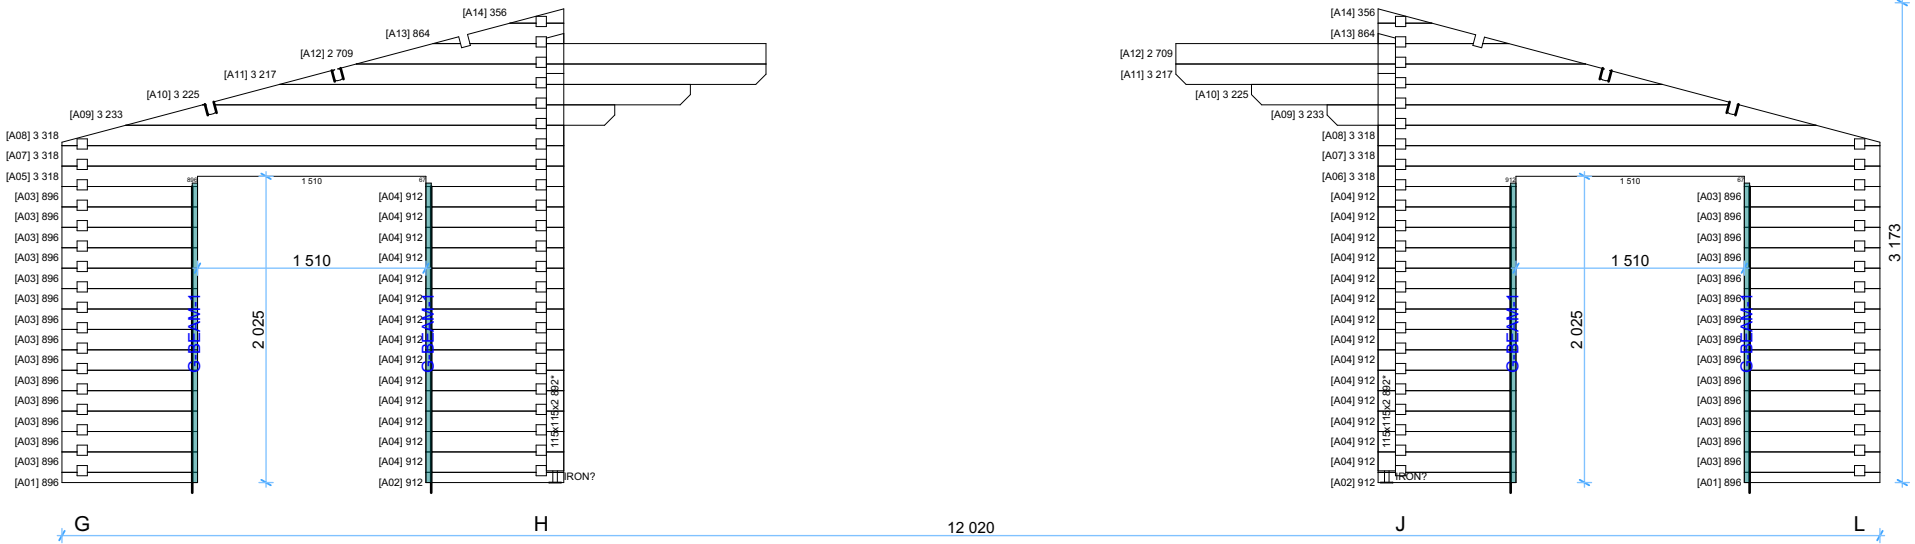

Wall B



1:50

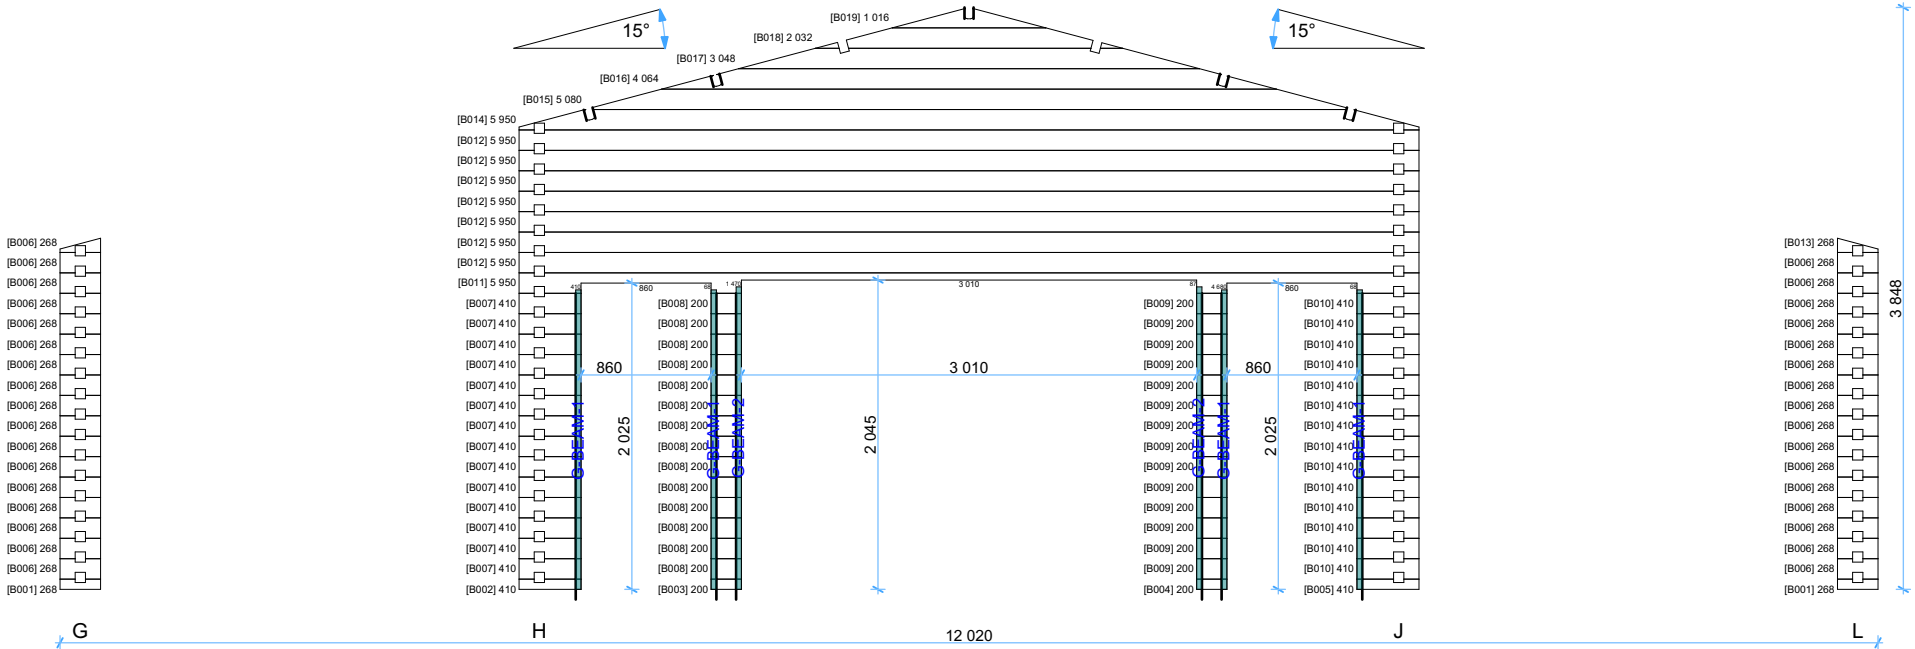

Thickness:	Project name:	Project ID:	Year:	Page:
68	Takoma 12,02x8,02	S26884	2025	7

Wall C


1:50

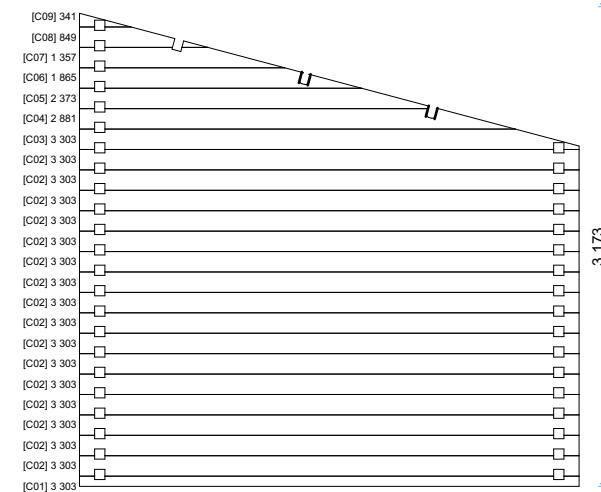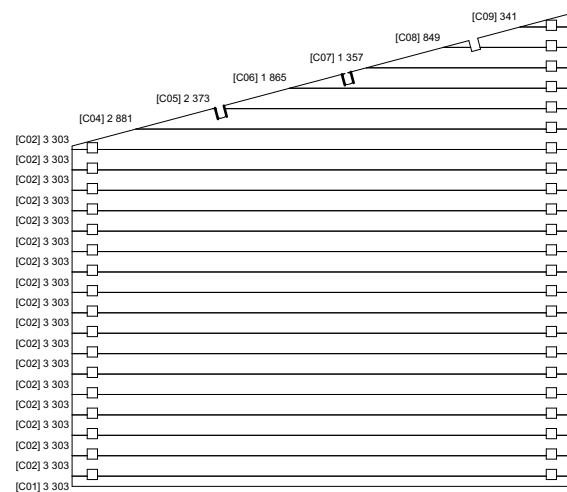

G	H	12 020	J	L
---	---	--------	---	---

Wall D


1:50

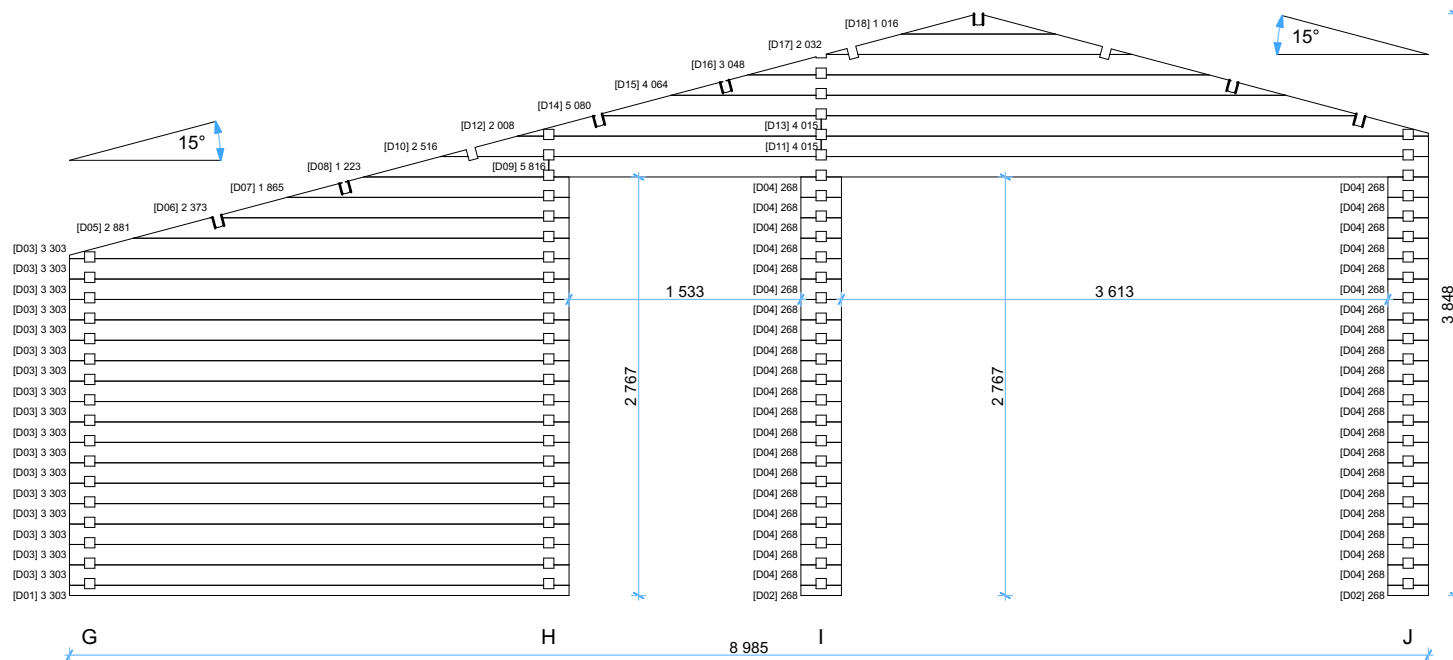

Thickness:	Project name:	Project ID:	Year:	Page:
68	Takoma 12,02x8,02	S26884	2025	8


Wall E

1:50

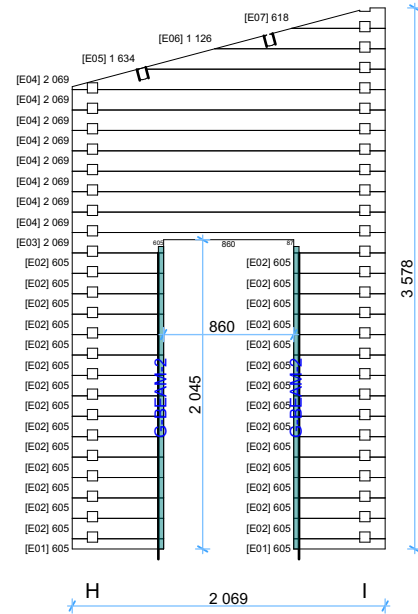


Wall G

1:50

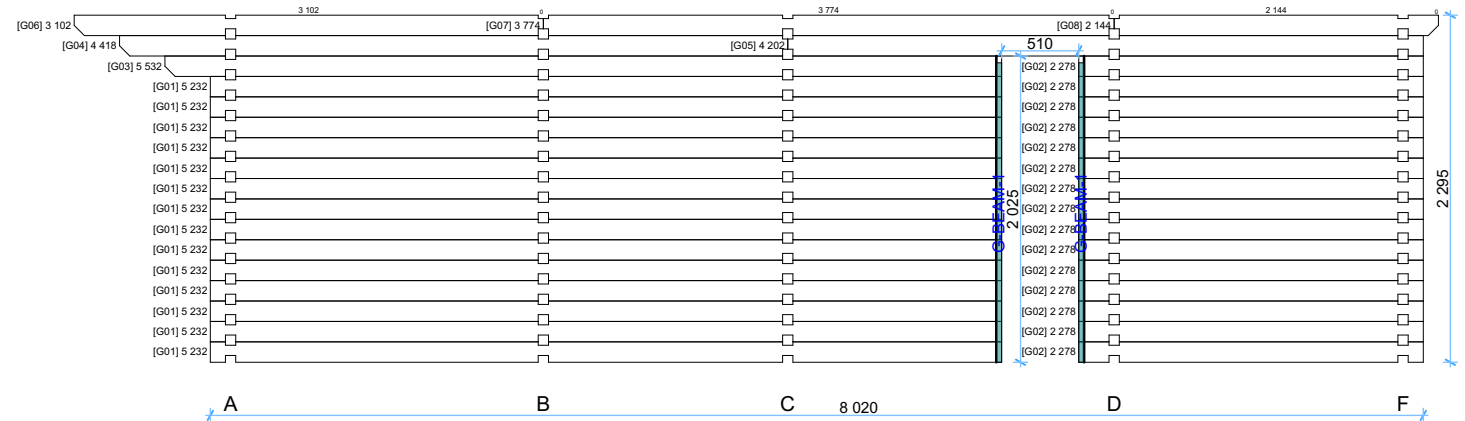


Wall F

1:50

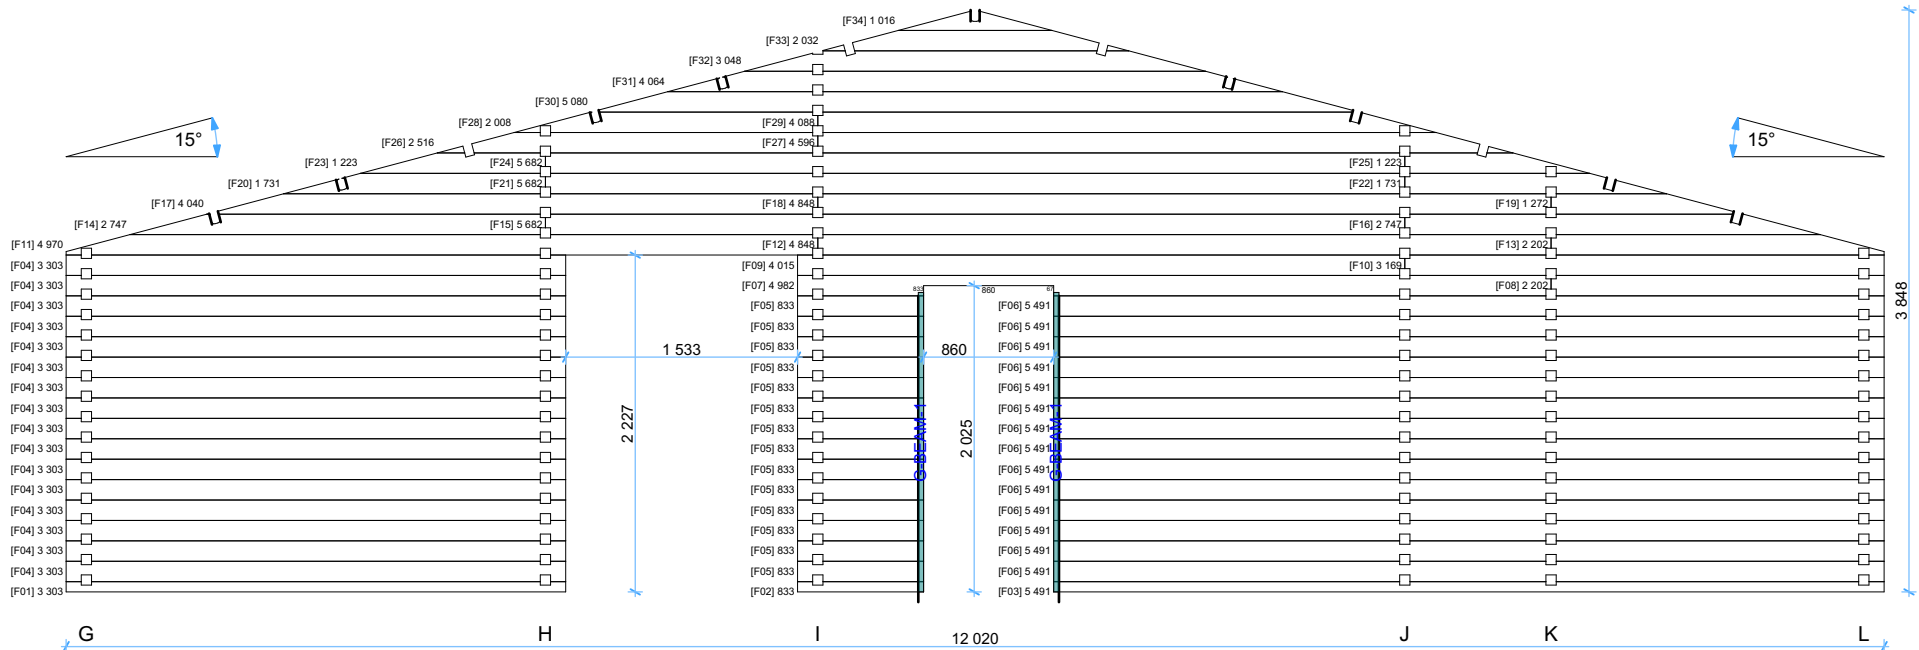


Thickness:	Project name:	Project ID:	Year:	Page:
68	Takoma 12,02x8,02	S26884	2025	9


1:50

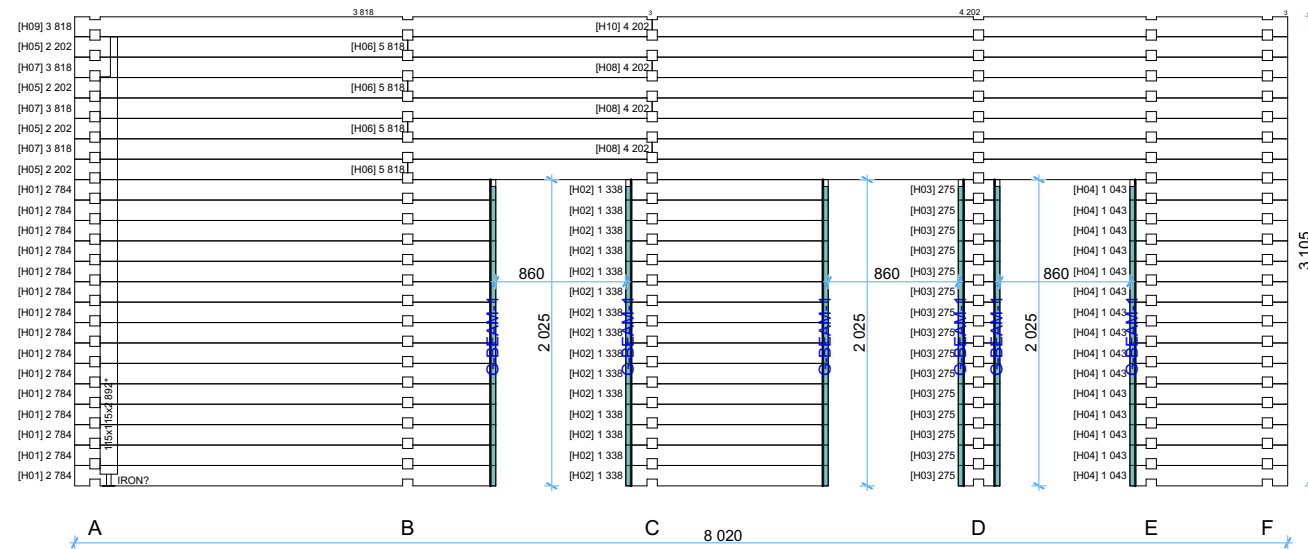

1:50

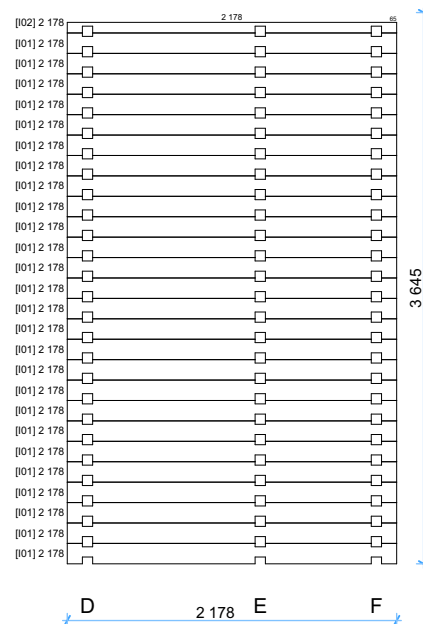


1:50

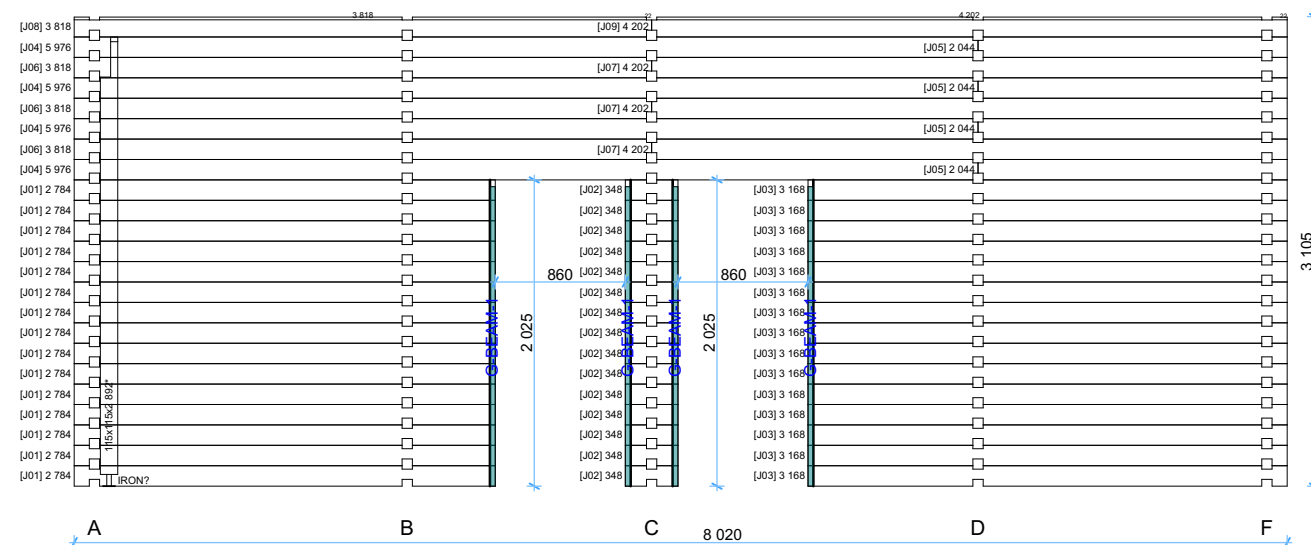

Thickness:	Project name:	Project ID:	Year:	Page:
68	Takoma 12,02x8,02	S26884	2025	10


Wall K

1:45




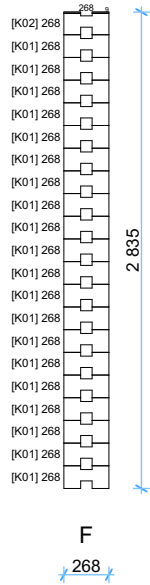


Wall L



1:45

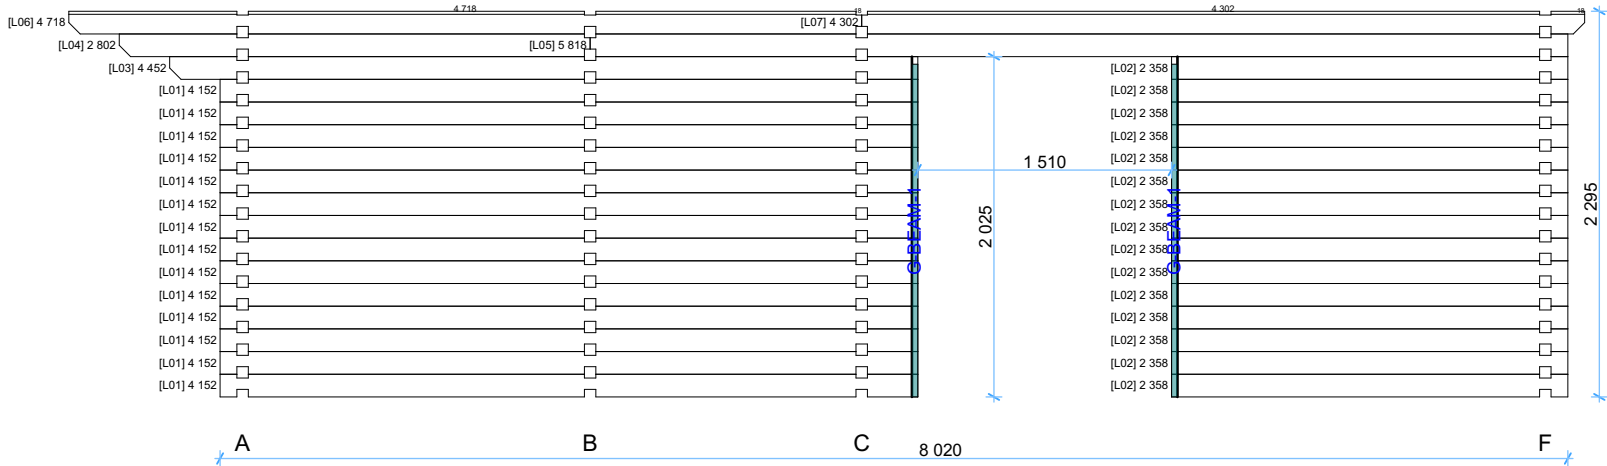

Thickness:	Project name:	Project ID:	Year:	Page:
68	Takoma 12,02x8,02	S26884	2025	11

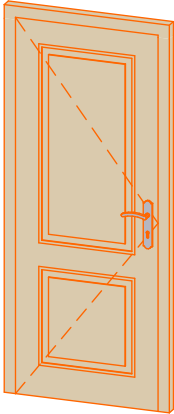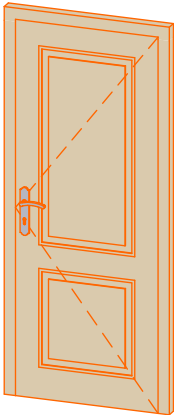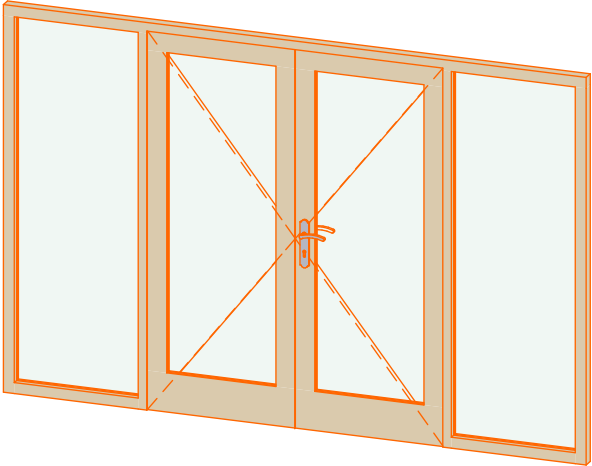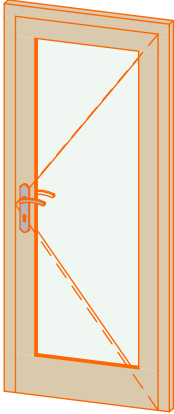68mm Takoma 12,02x8,02 Windows and doors list							
Type-quality	Barcode	Wall Thickness	W x H Size	Orientation	Glazing	Quantity	3D Axonometry
Door - Premium	P19885-4	68	850×1 980	L	Full wood, no threshold (internal)	3	
Door - Premium	P19885-4	68	850×1 980	R	Full wood, no threshold (internal)	2	
Door - Premium	PP198300-3	68	3 000×1 980	R	100%, double glazed	1	
Door - Premium	PP19885-3	68	850×1 980	R	100% glass, double glazed	1	

68mm Takoma 12,02x8,02 Windows and doors list

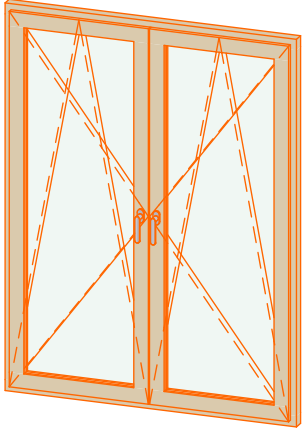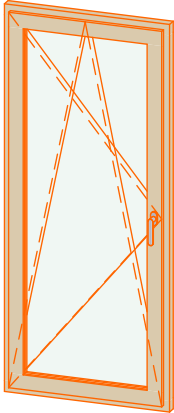Type-quality	Barcode	Wall Thickness	W x H Size	Orientation	Glazing	Quantity	3D Axonometry
Window - Premium plus	P+P198150	68	1 500×1 980		Double glazed	3	
Window - Premium plus	P+P19850	68	500×1 980		Double glazed	1	
Window - Premium plus	P+P19885	68	850×1 980	L	Double glazed	2	
Window - Premium plus	P+P19885	68	850×1 980	R	Double glazed	1	